
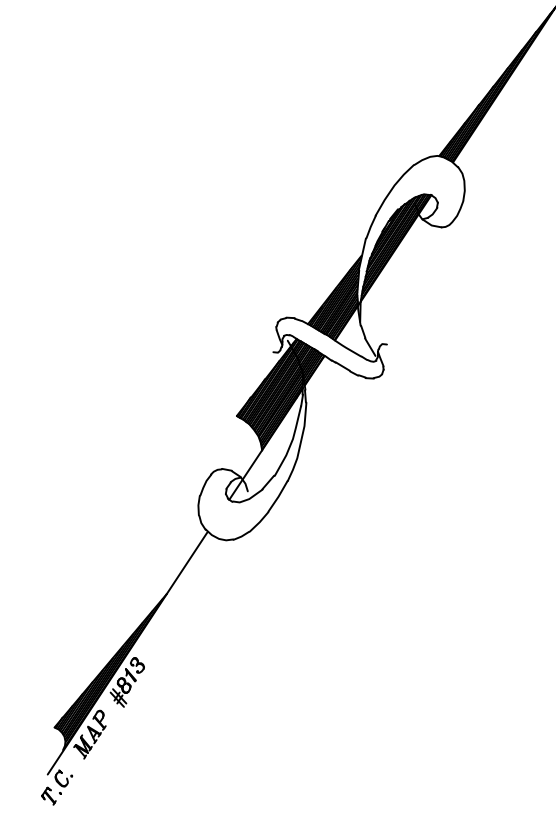


LEGEND

PROPERTY LINE	---
BLDG. SETBACK LINE	---
EASEMENT LINE	---
EXISTING MONUMENT	□
EXISTING IRON PIN OR PIPE	○
DRILL HOLE	⊙
STONE BOUND	⊕
UTILITY POLE	⊕
EXISTING CONTOUR	990
PROPOSED CONTOUR	990
EXISTING SPOT ELEVATION	x 374.2
PROPOSED SPOT ELEVATION	991+5
TREE LINE	~~~~~
WATERCOURSE	~~~~~
ROCK OUTCROP	⊕
LIGHT POLE	☆
FENCE	x x x
RETAINING WALL	---
CONSTRUCTION LIMIT LINE	---
SEDIMENT FENCE	---

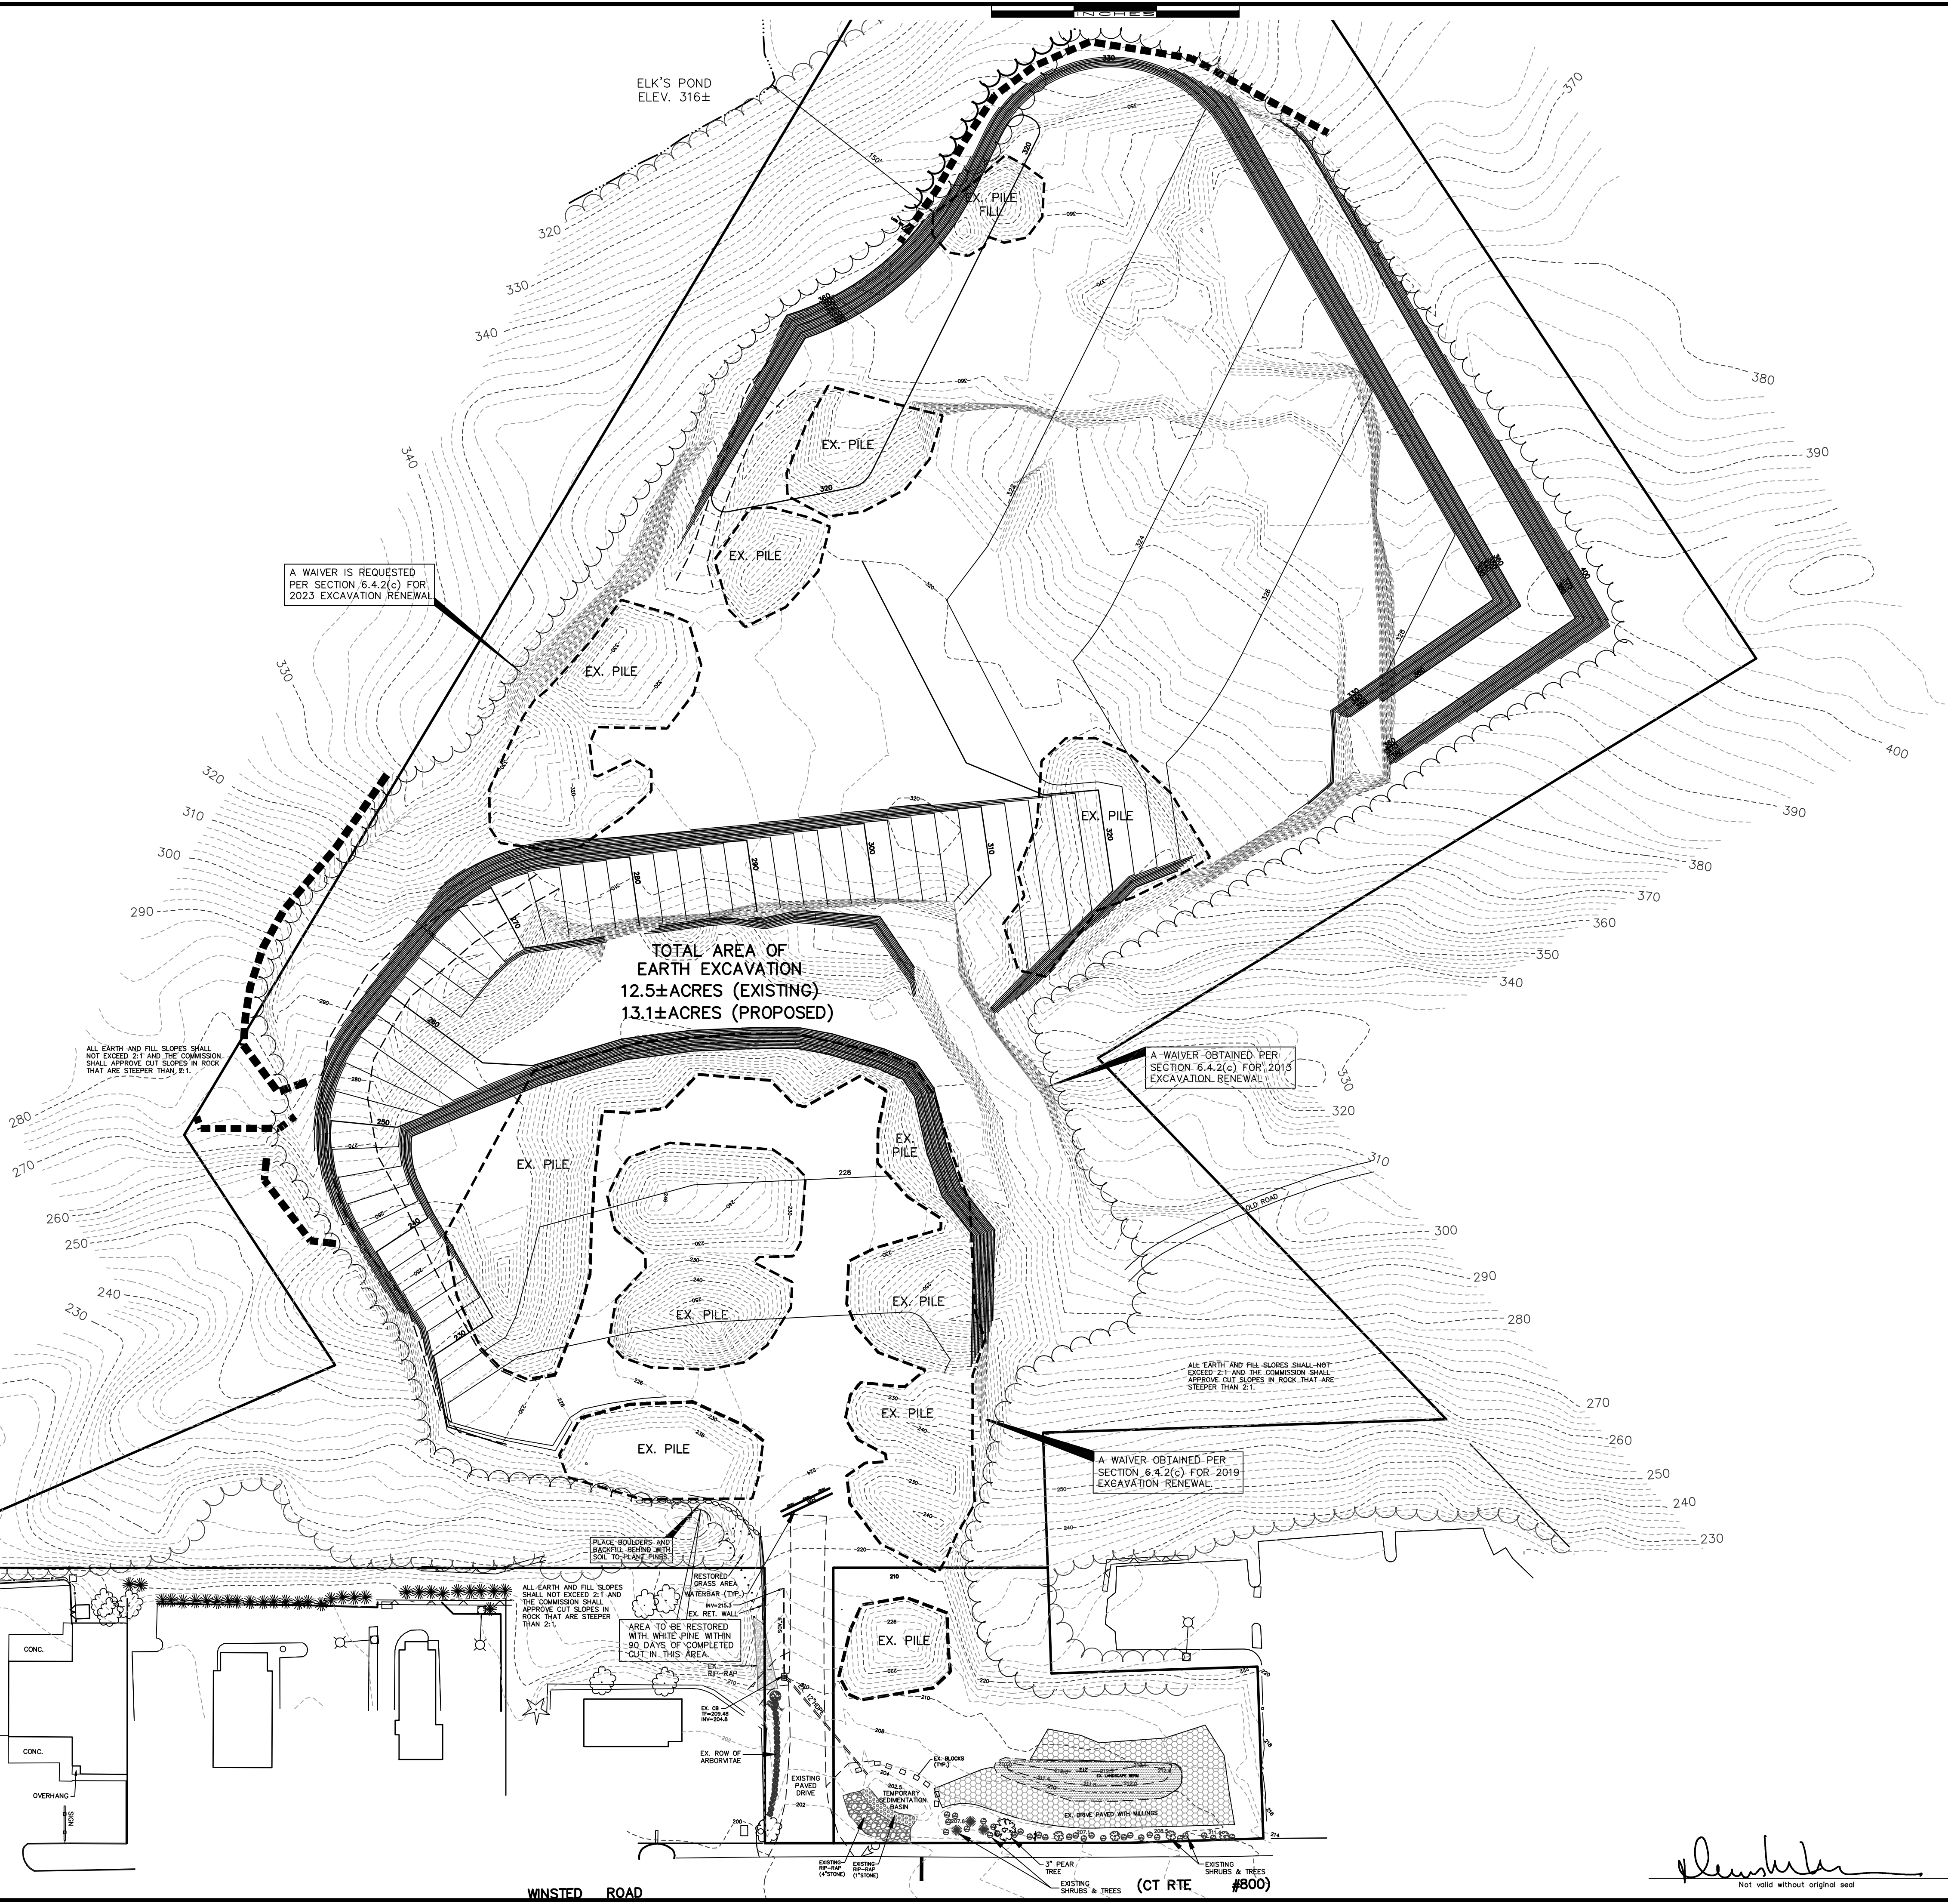

EROSION AND SEDIMENTATION CONTROL PLAN
 PREPARED FOR
AJK, LLC
 637 & 659 WINSTED ROAD
 CT RTE. #800
 TORRINGTON, CONNECTICUT

DSM, LLC
 DENNIS MCMORROW, P.E. / (860) 307-5677
 617 BEACH STREET, GOSHEN, CT 06756

SCALE: 1"=60'
 PROJECT NO.: 2023-022-SP-(2023)
 SHEET E1
 DATE: 10/10/2023

Dennis M. Morrow
 Not valid without original seal