

PLANTING LEGEND				
KEY	QUANTITY	COMMON NAME	BOTANICAL NAME	SIZE
P.S.	50	WHITE PINE	PINUS STROBUS	8'-10' HT.
P.S.S.	2,250	WHITE PINE P+2 SEEDLING	PINUS STROBUS	BARE ROOT

ALL DISTURBED AREAS SHALL BE SEEDED WITH THE FOLLOWING MIXTURES, IN ACCORDANCE WITH THE MANUFACTURER'S DIRECTIONS:

MINE RESTORATION MIX


- 34% FIESTA II PERENNIAL RYE
- 8% RED TOP
- 42% K-31 TALL FESCUE
- 8% BIRDSFOOT TREFOIL
- 8% WHITE CLOVER

SEEDING RATE: 5 LBS/1000 SF

WATER QUALITY/DETENTION BASIN MIX


- 45% RED TOP
- 33% REED CANARYGRASS
- 22% MEADOW FOXTAIL

SEEDING RATE: 1 LB/1000 SF

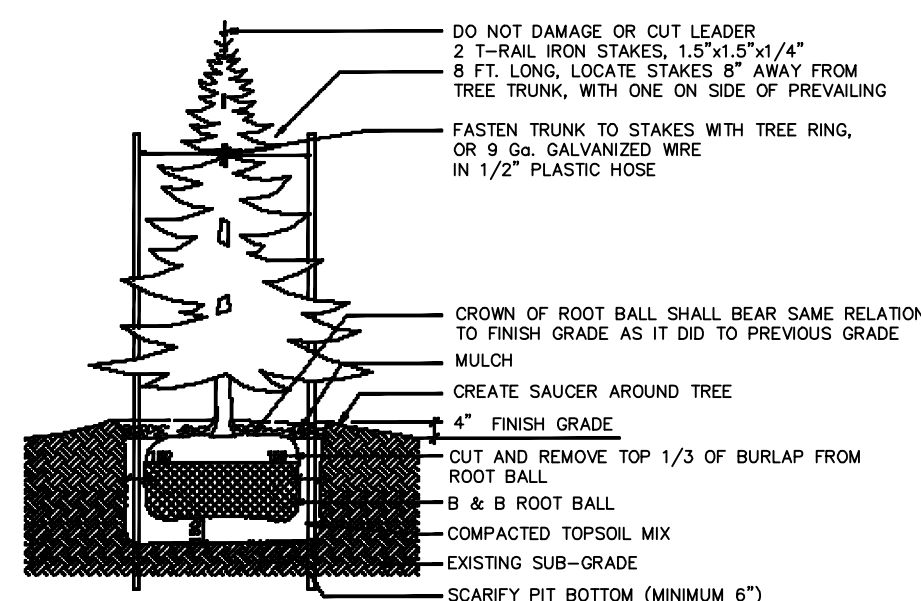

CONIFEROUS TREE DETAIL

N.T.S.

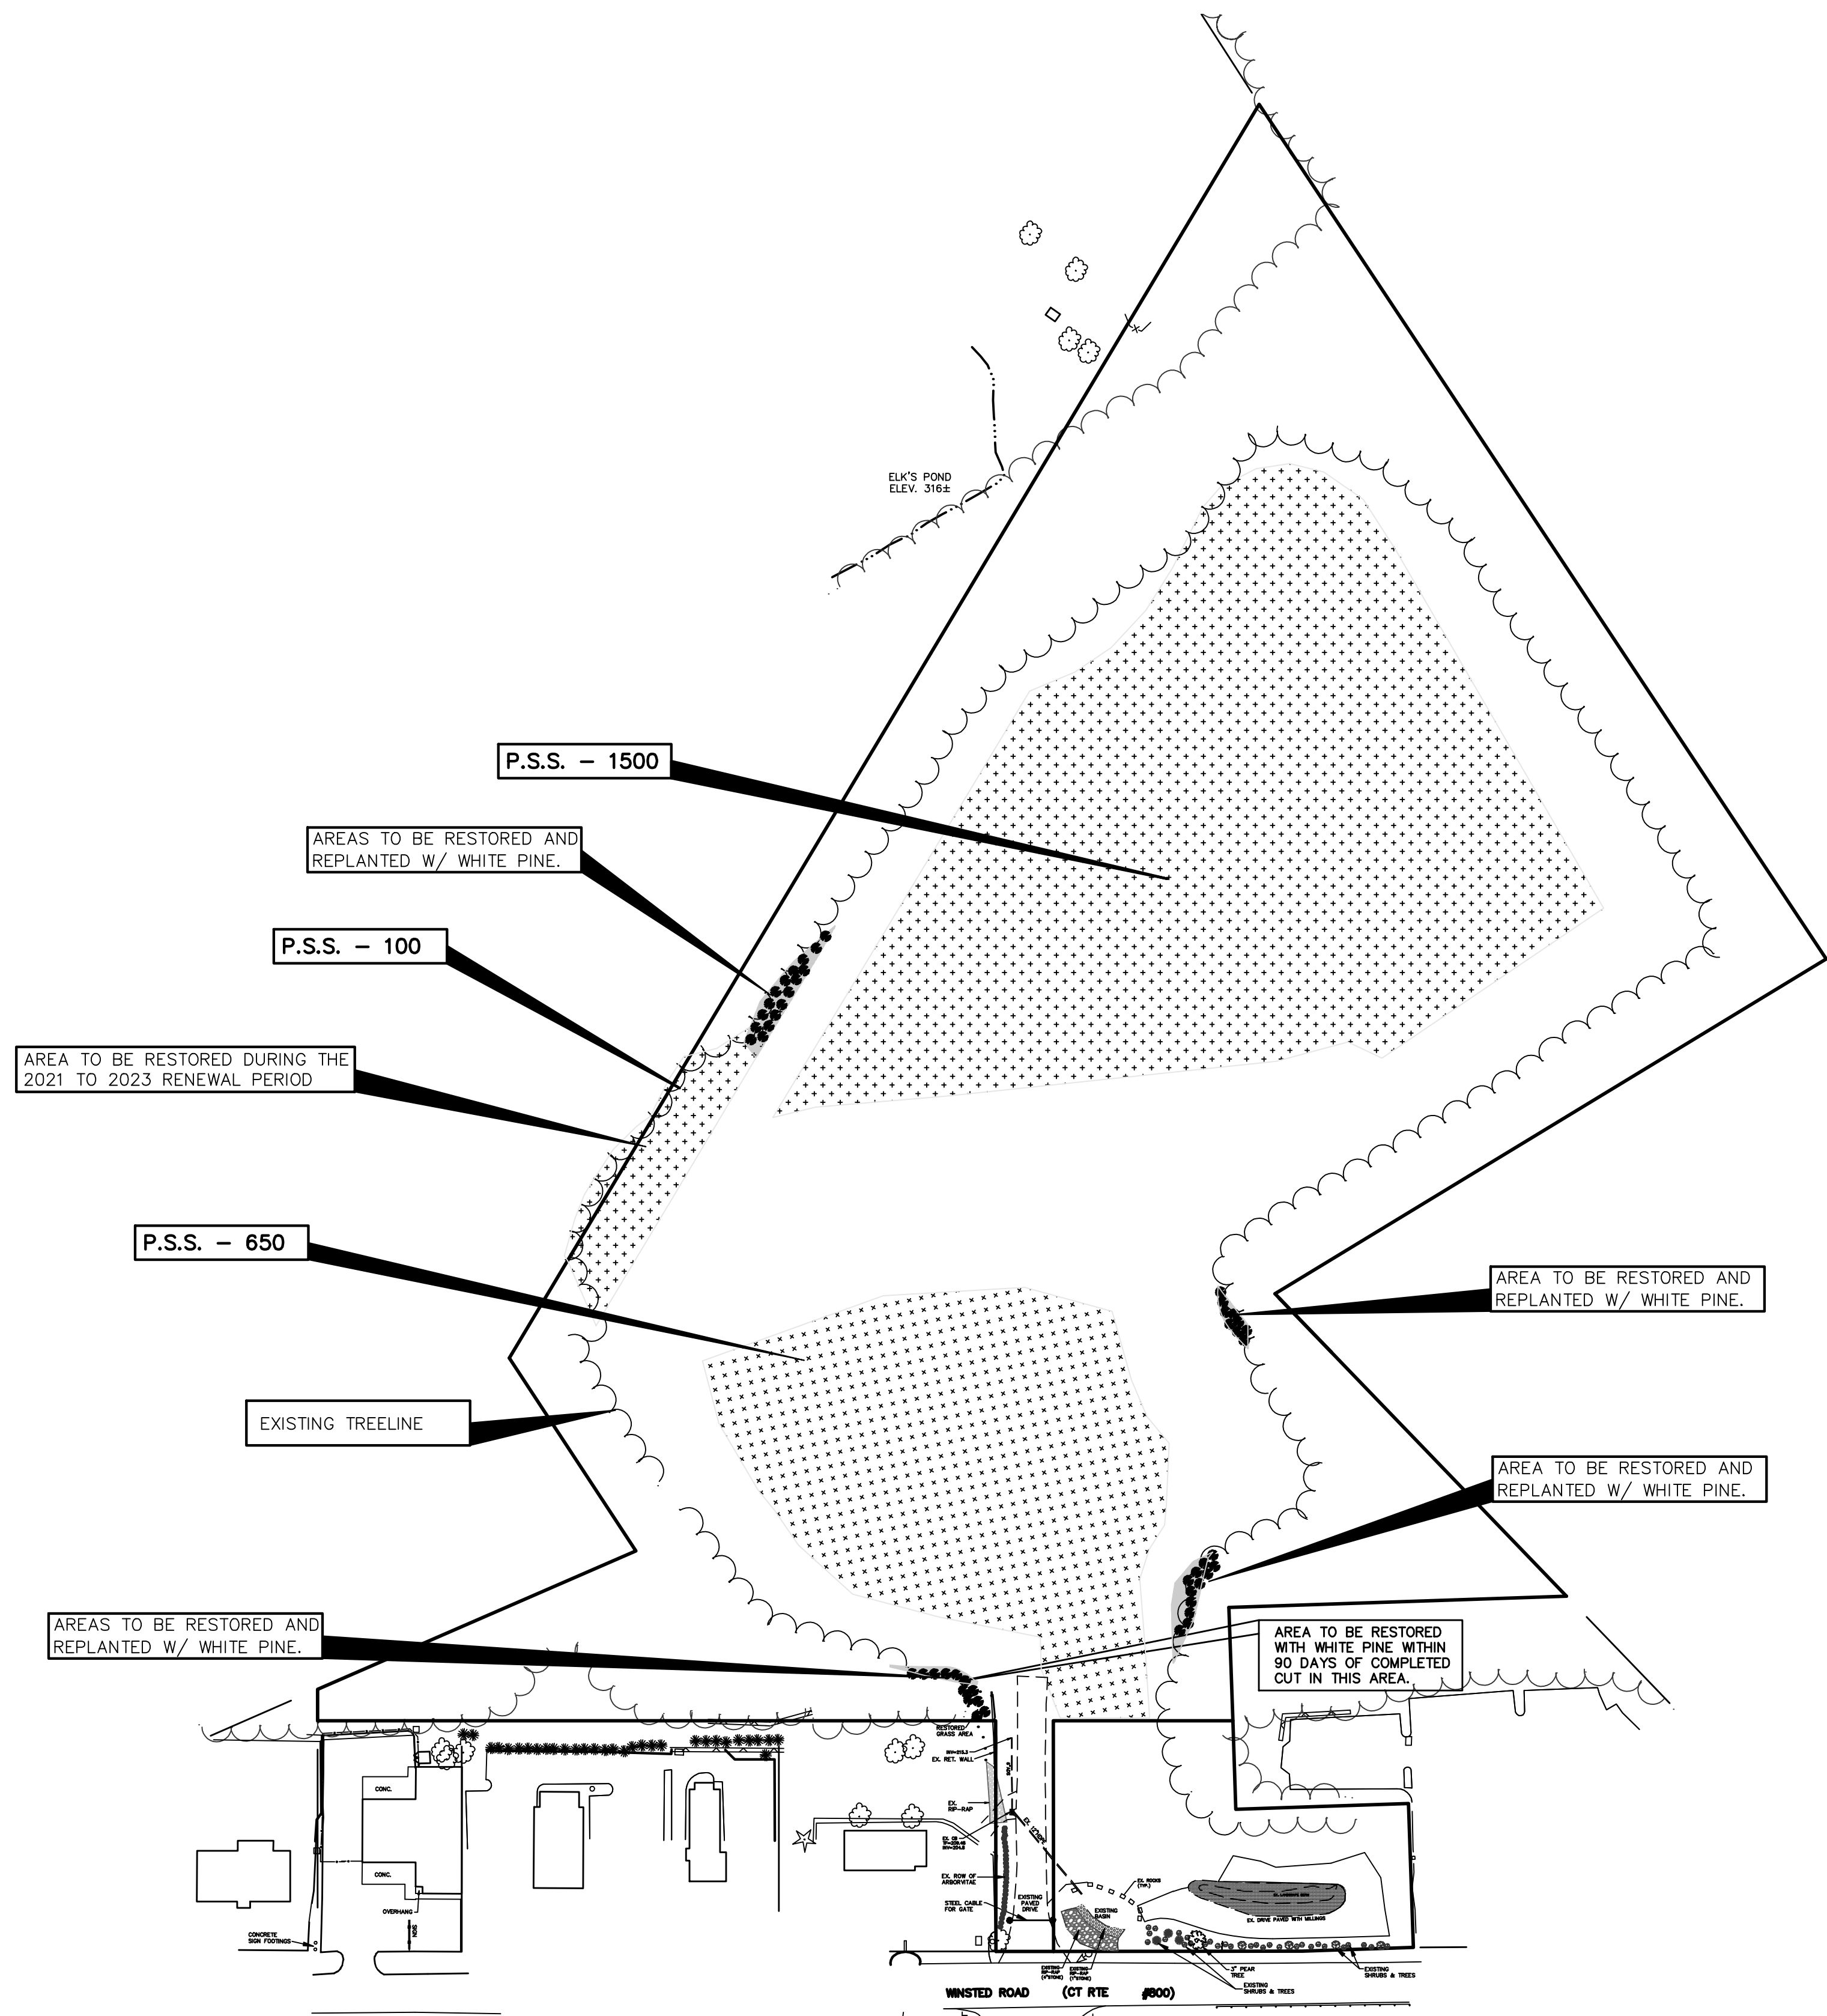

REVISED: 02-01-24 CITY OF TORRINGTON COMMENTS

RESTORATION & LANDSCAPING PLAN

PREPARED FOR

AJK, LLC

637 WINSTED ROAD

CT RTE. #800

TORRINGTON, CONNECTICUT

ZAHAREK'S LANDSCAPING, LLC

65 FAIRMONT AVENUE
TORRINGTON, CT. 06790

DESIGN BY: Michael Zaharek

Date: 10/10/23	Proj. No.: 2023-022-SP-(2023)	Sheet: L1
Scale: 1"=100'	Drawn By: DSM	Map No.: 2023-022