

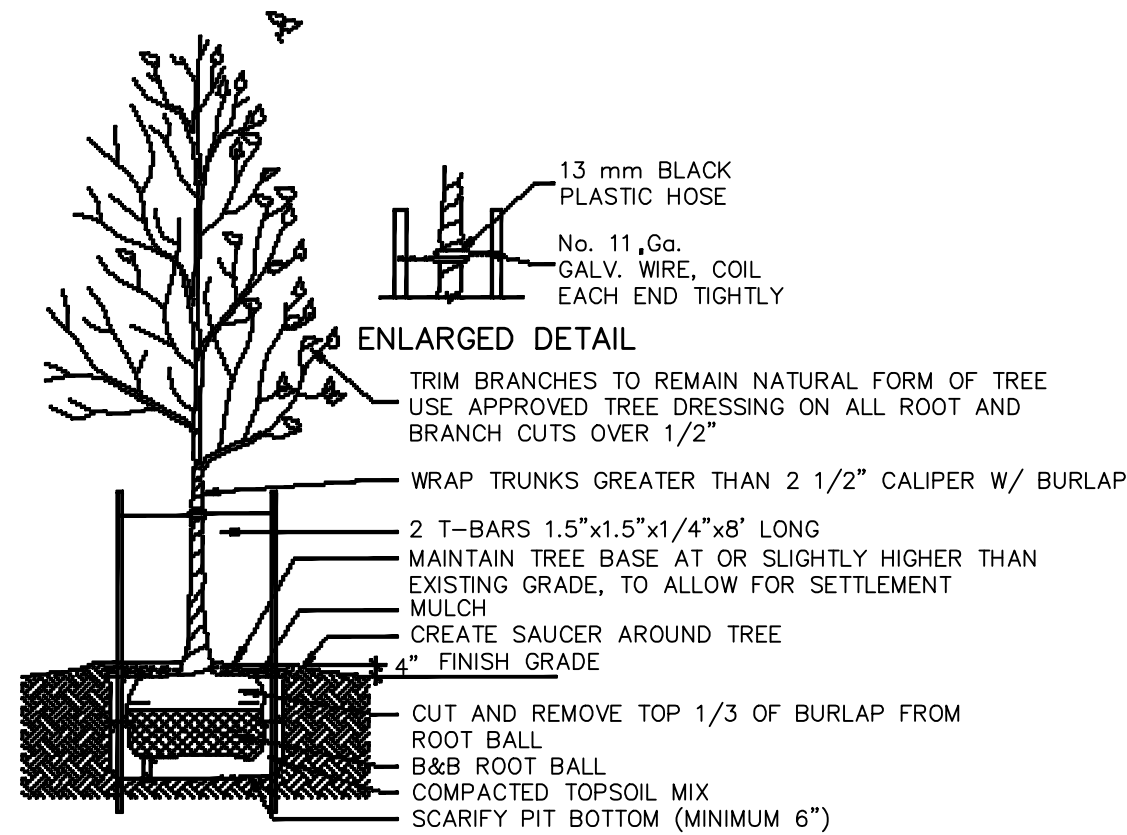
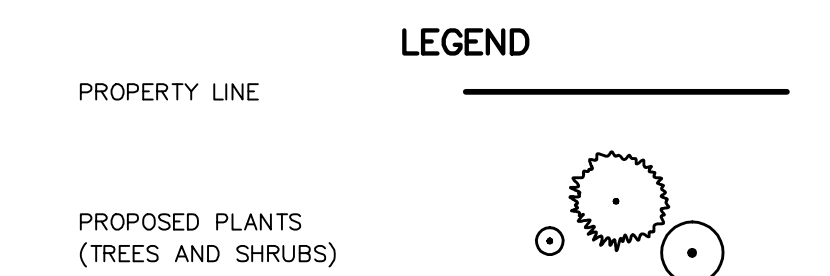


CONIFEROUS TREE DETAIL  
 N.T.S.

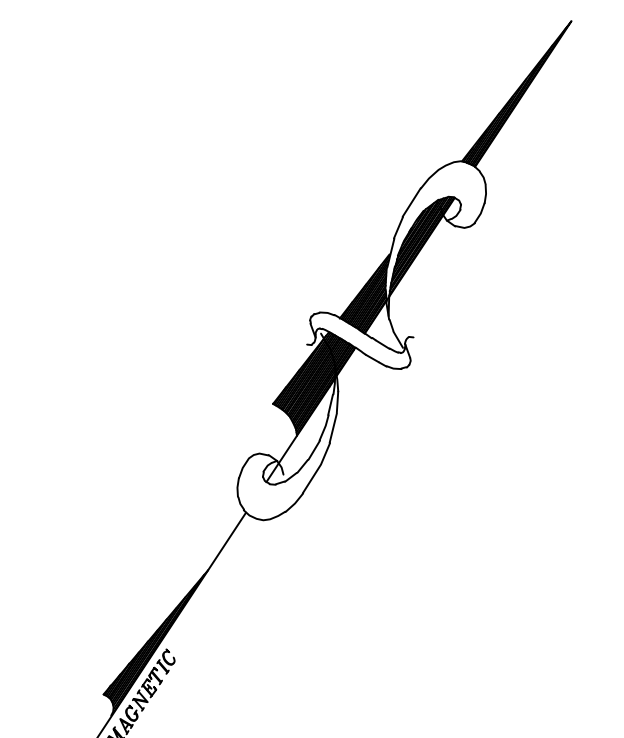

DECIDUOUS TREE DETAIL  
 N.T.S.

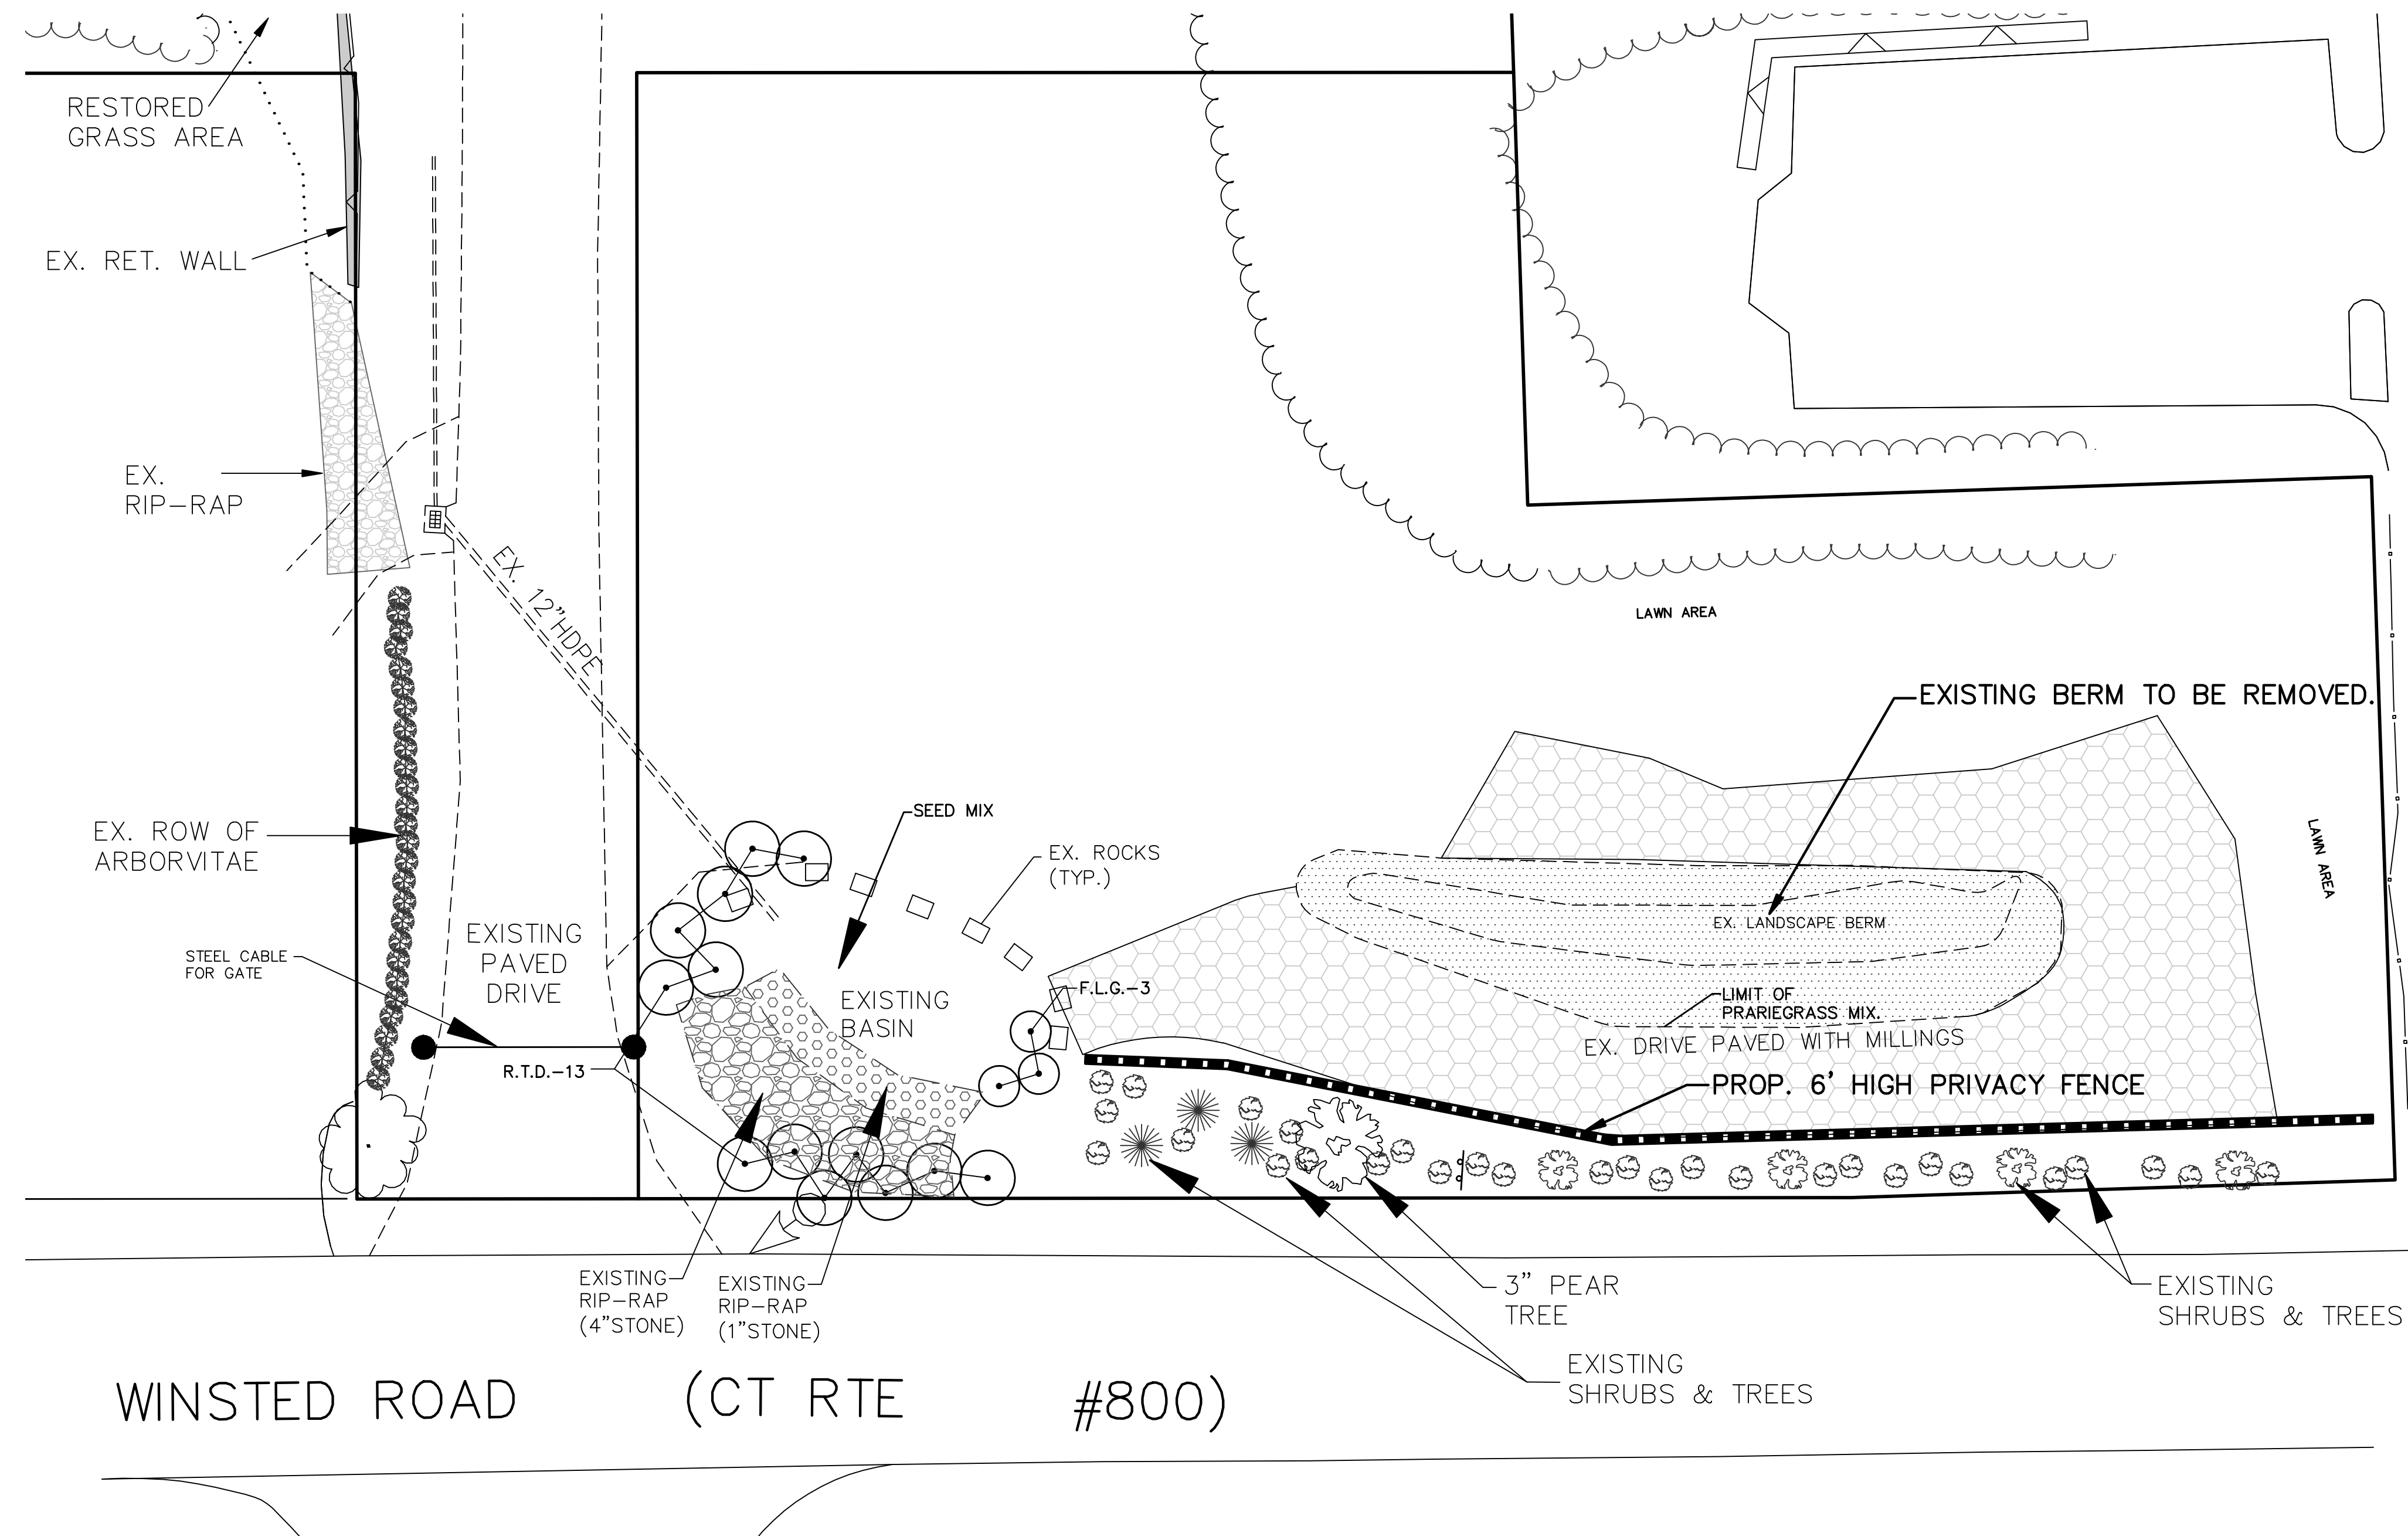

WINSTED ROAD (CT RTE #800)

PLANTING LEGEND

KEY	QTY	BOTANICAL NAME	COMMON NAME	SIZE
MS	5	MALUS SNOWDRIFT	SNOWDRIFT CRABAPPLE	2.5 / 3" CAL
PS	4	PINUS STROBUS	WHITE PINE	6 / 8"
FLG	26	FORSYTHIA LYNWOOD GOLD	LYNWOOD GOLD FORSYTHIA	2 GAL
RTD	13	CORNUS ALBA SERICEA	REDTWIG DOGWOOD	2 GAL

LAWN AREA SEED  
 33% SHAMROCK KENTUCKY BLUEGRASS  
 33% SHADEMARK RED FESCUE  
 34% PROSPORT PERENNIAL RYEGRASS

PRARIEGRASS MIX  
 25% BIG BLUESTEM  
 10% BLUE GAMMA  
 10% INDIANGRASS  
 25% LITTLE BLUESTEM  
 10% SIDEGATS GAMMA  
 5% SWITCHGRASS  
 10% VIRGINA WILDRYE  
 2% BLACK-EYE SUSAN  
 3% OX-EYE DAISY

NO LIGHTING PROPOSED.

REVISED: 02-01-24 CITY OF TORRINGTON COMMENTS, PRIVACY FENCE, REMOVE BERM.

**RESTORATION & LANDSCAPING PLAN**  
 PREPARED FOR  
**AJK, LLC**  
 659 WINSTED ROAD  
 CT RTE. #800  
 TORRINGTON, CONNECTICUT

**ZAHAREK'S LANDSCAPING, LLC**

65 FAIRMONT AVENUE  
 TORRINGTON, CT. 06790

DESIGN BY: Michael Zaharek

Date: 10/10/23	Proj. No.: 2023-022-SP-(2023)	Sheet: L2
Scale: 1"=20'	Drawn By: DSM	Map No.: 2023-022