

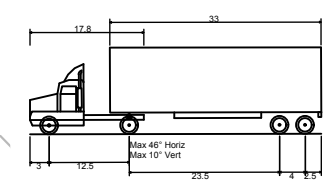


Drawing: W:\CAD\DESIGN\20174.00002-DE\CAD\VEHICLE TRACKING\2023-01-13 VEHICLE TRACKING.DWG Layout Tab:WB-40
 Plotted by: ADOMD On this date: Tue, 2023 January 17 - 9:35am

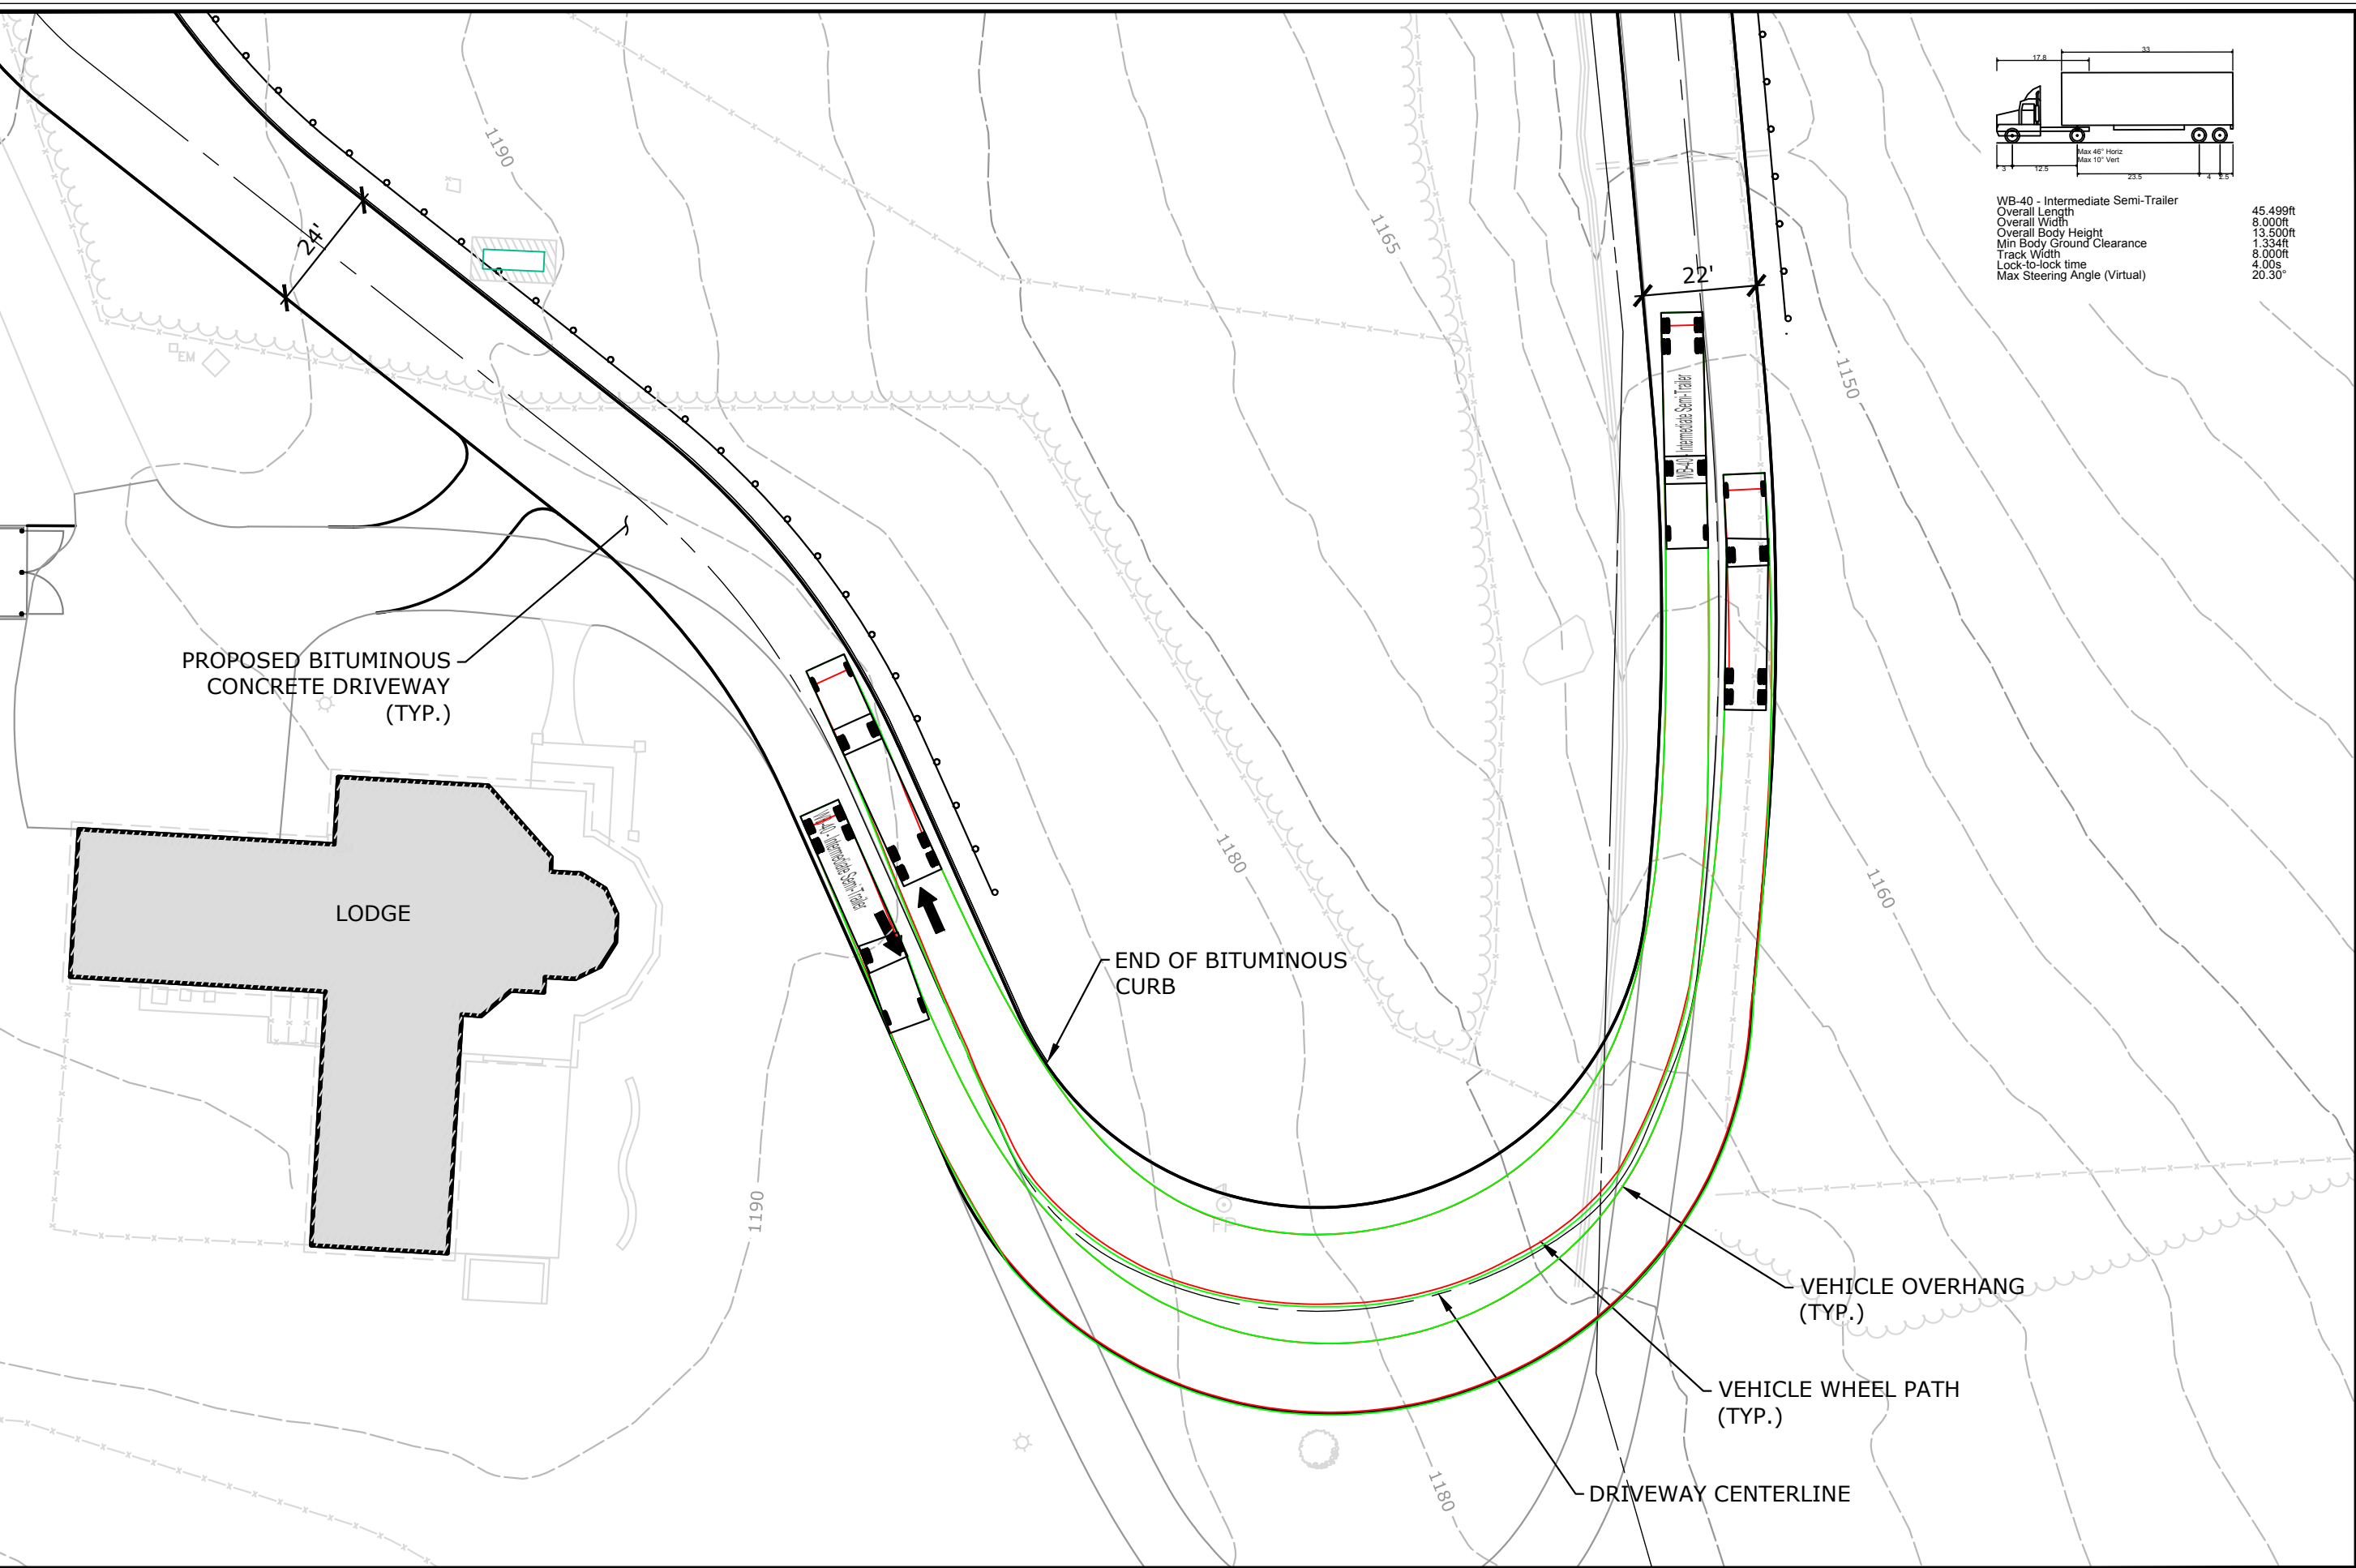

WB-40 - Intermediate Semi-Trailer
 Overall Length: 45.499ft
 Overall Width: 8.000ft
 Overall Body Height: 13.500ft
 Min. Body Ground Clearance: 1.334ft
 Track Width: 8.000ft
 Lock-to-lock time: 4.00s
 Max Steering Angle (Virtual): 20.30°

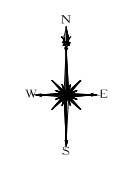

REVISIONS



VEHICLE TRACKING - WB-40
 KLUG HILL RV PARK
 KOA CAMPGROUND
 232 KLUG HILL ROAD
 TORRINGTON, CONNECTICUT

KJG DESIGNED	KJG DRAWN	RJM CHECKED
SCALE: 1"=30'		
DATE: JANUARY 13, 2023		
PROJECT NO: 20174.00002		

VT-1

Copyright SLR International Corporation - 2021

Drawing: W:\CAD\DESIGN\20174.00002-DE-CAD\VEHICLE TRACKING\2023-01-13 VEHICLE TRACKING\DWG Layout_TanVANHOOL
 Plotted by: ADOMD On this date: Tue, 2023 January 17 - 9:31am

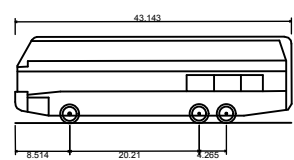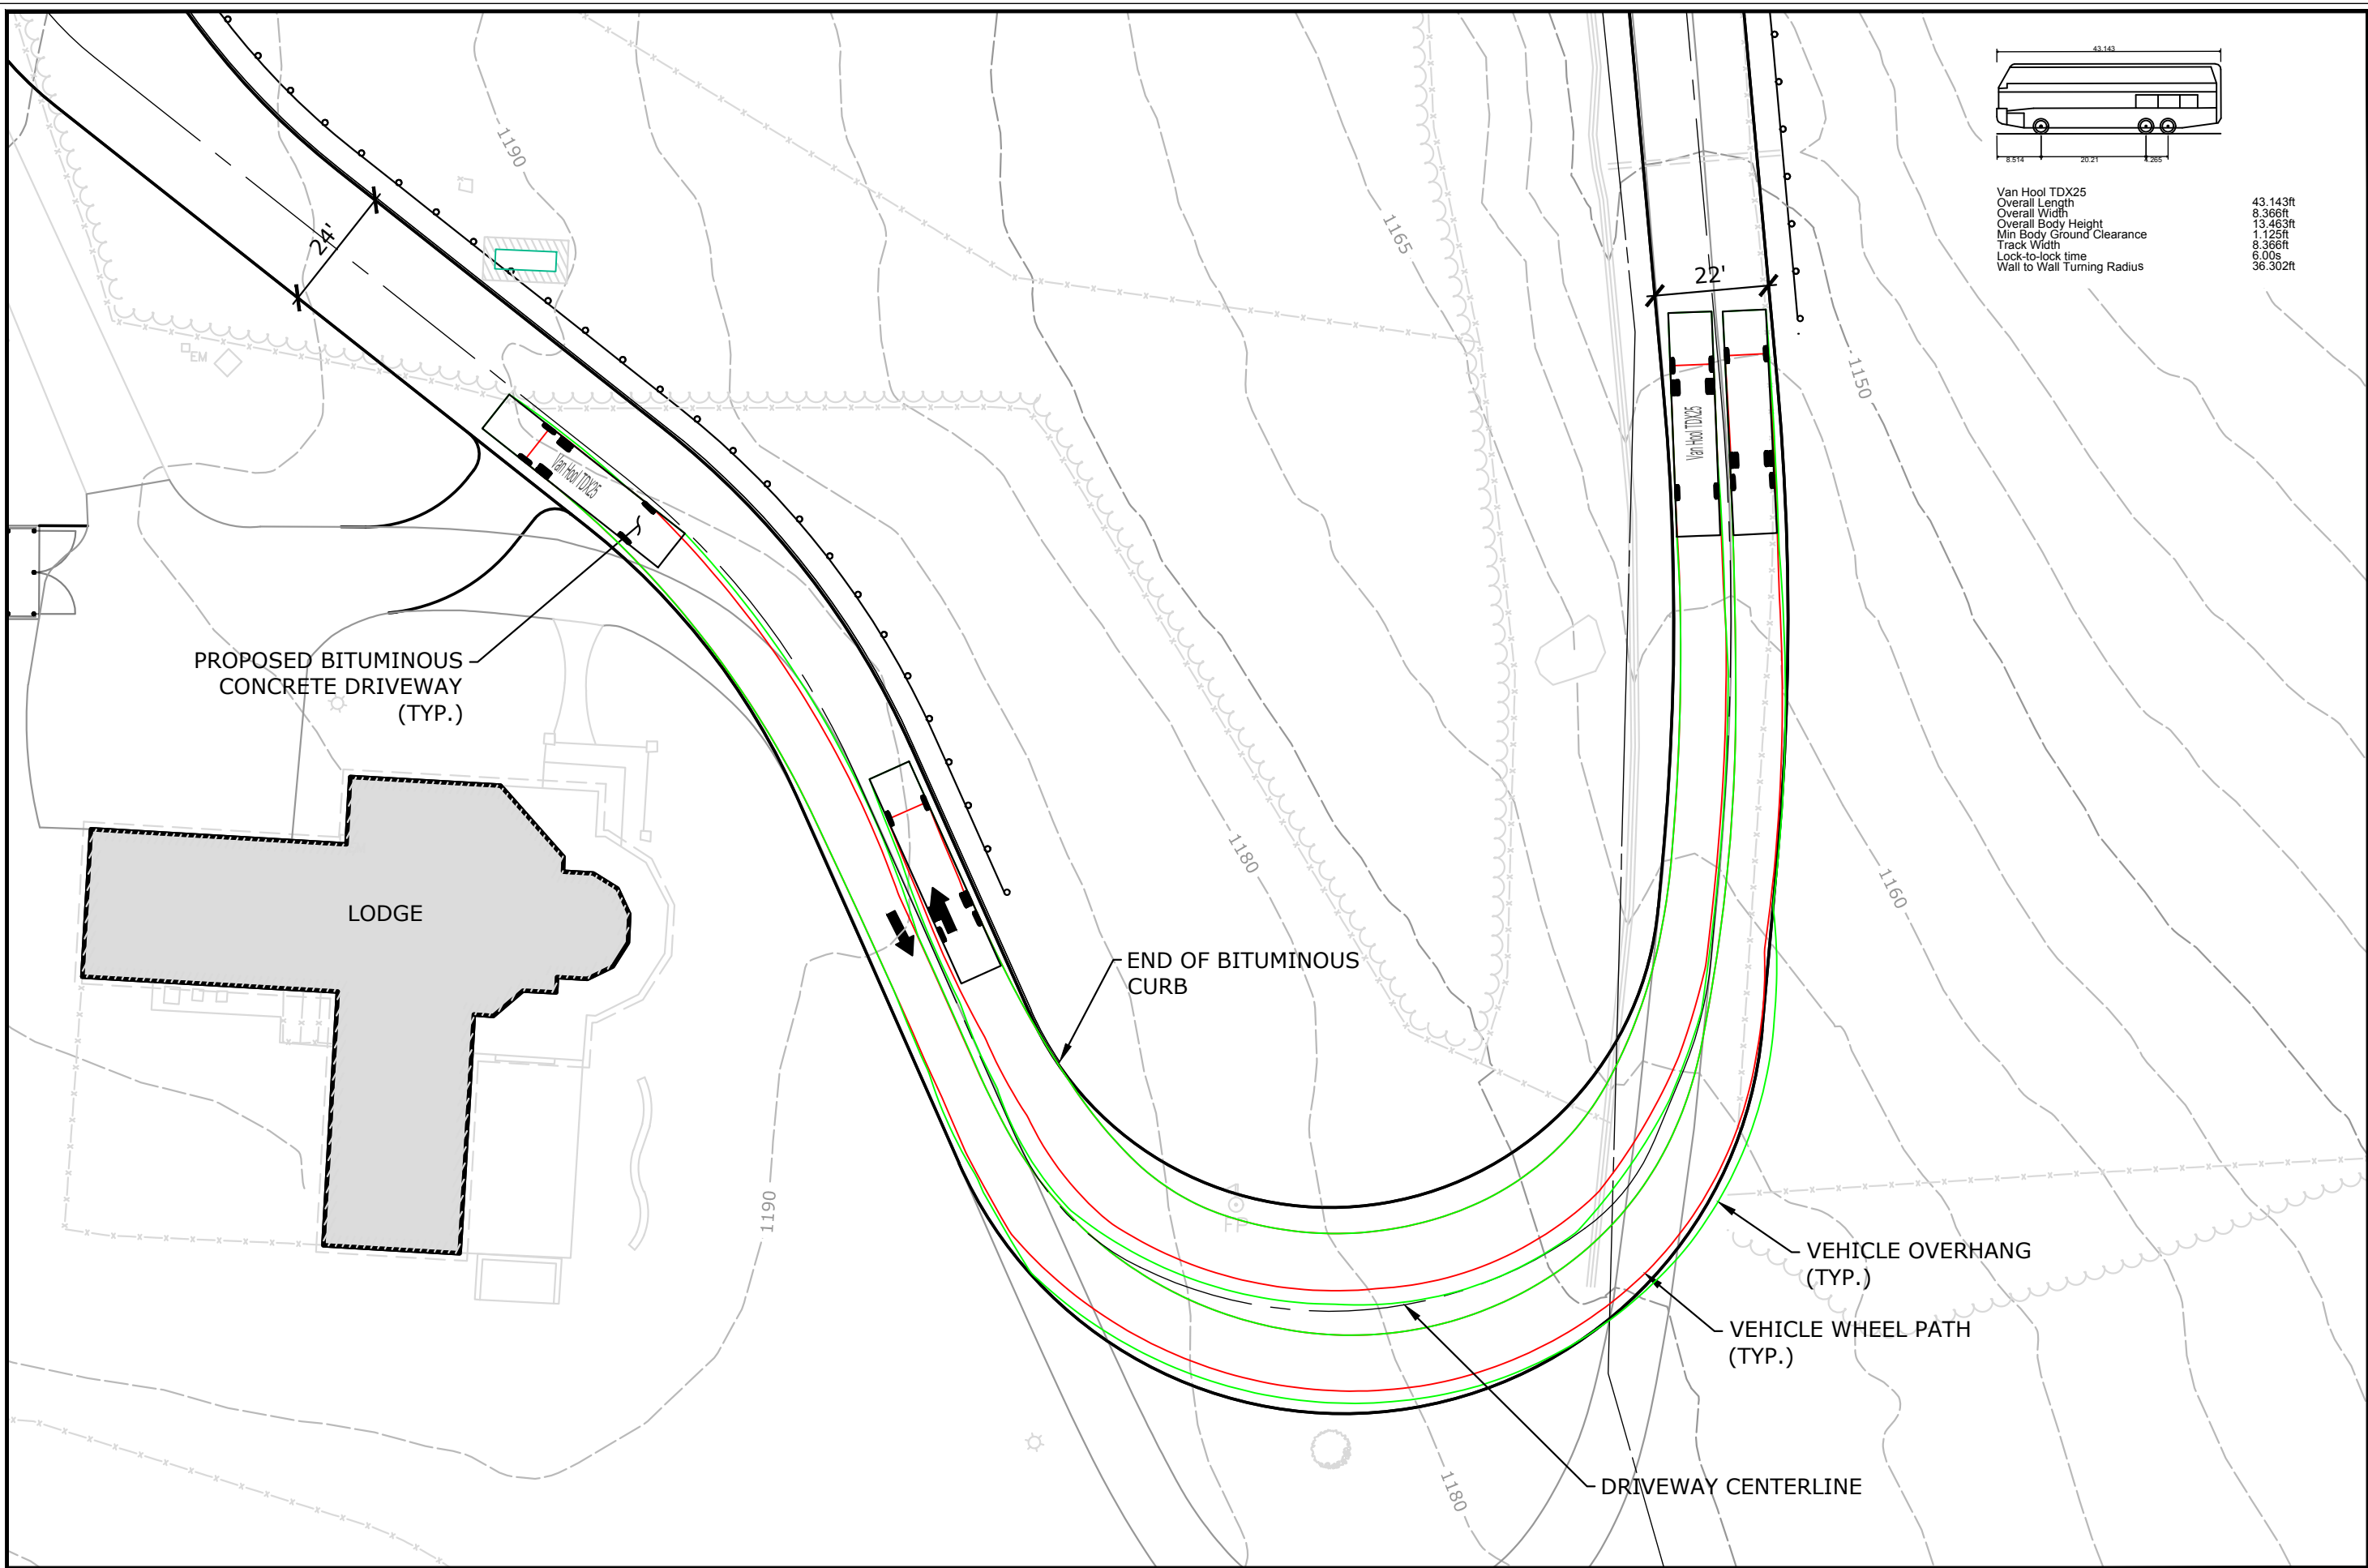

Van Hool TDX25
 Overall Length 43.143ft
 Overall Width 8.366ft
 Overall Body Height 13.463ft
 Min Body Ground Clearance 1.125ft
 Track Width 8.366ft
 Lock-to-lock time 6.00s
 Wall to Wall Turning Radius 36.302ft



REVISIONS



VEHICLE TRACKING - VANHOOL BUS
 KLUG HILL RV PARK
 KOA CAMPGROUND
 232 KLUG HILL ROAD
 TORRINGTON, CONNECTICUT

KJG DESIGNED	KJG DRAWN	RJM CHECKED
SCALE 1"=30'		
DATE JANUARY 13, 2023		
PROJECT NO. 20174.00002		

VT-2

Copyright SLR International Corporation - 2021

Drawing: W:\CAD\DESIGN\20174.00002-DE-CAD\VEHICLE TRACKING\2023-01-13 VEHICLE TRACKING.DWG Layout: TORRINGTON.MXD
 Plotted by: A20MD On this date: Tue, 2023 January 17 - 9:31am

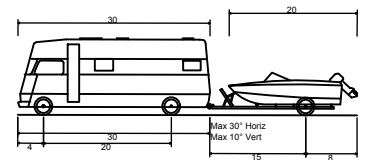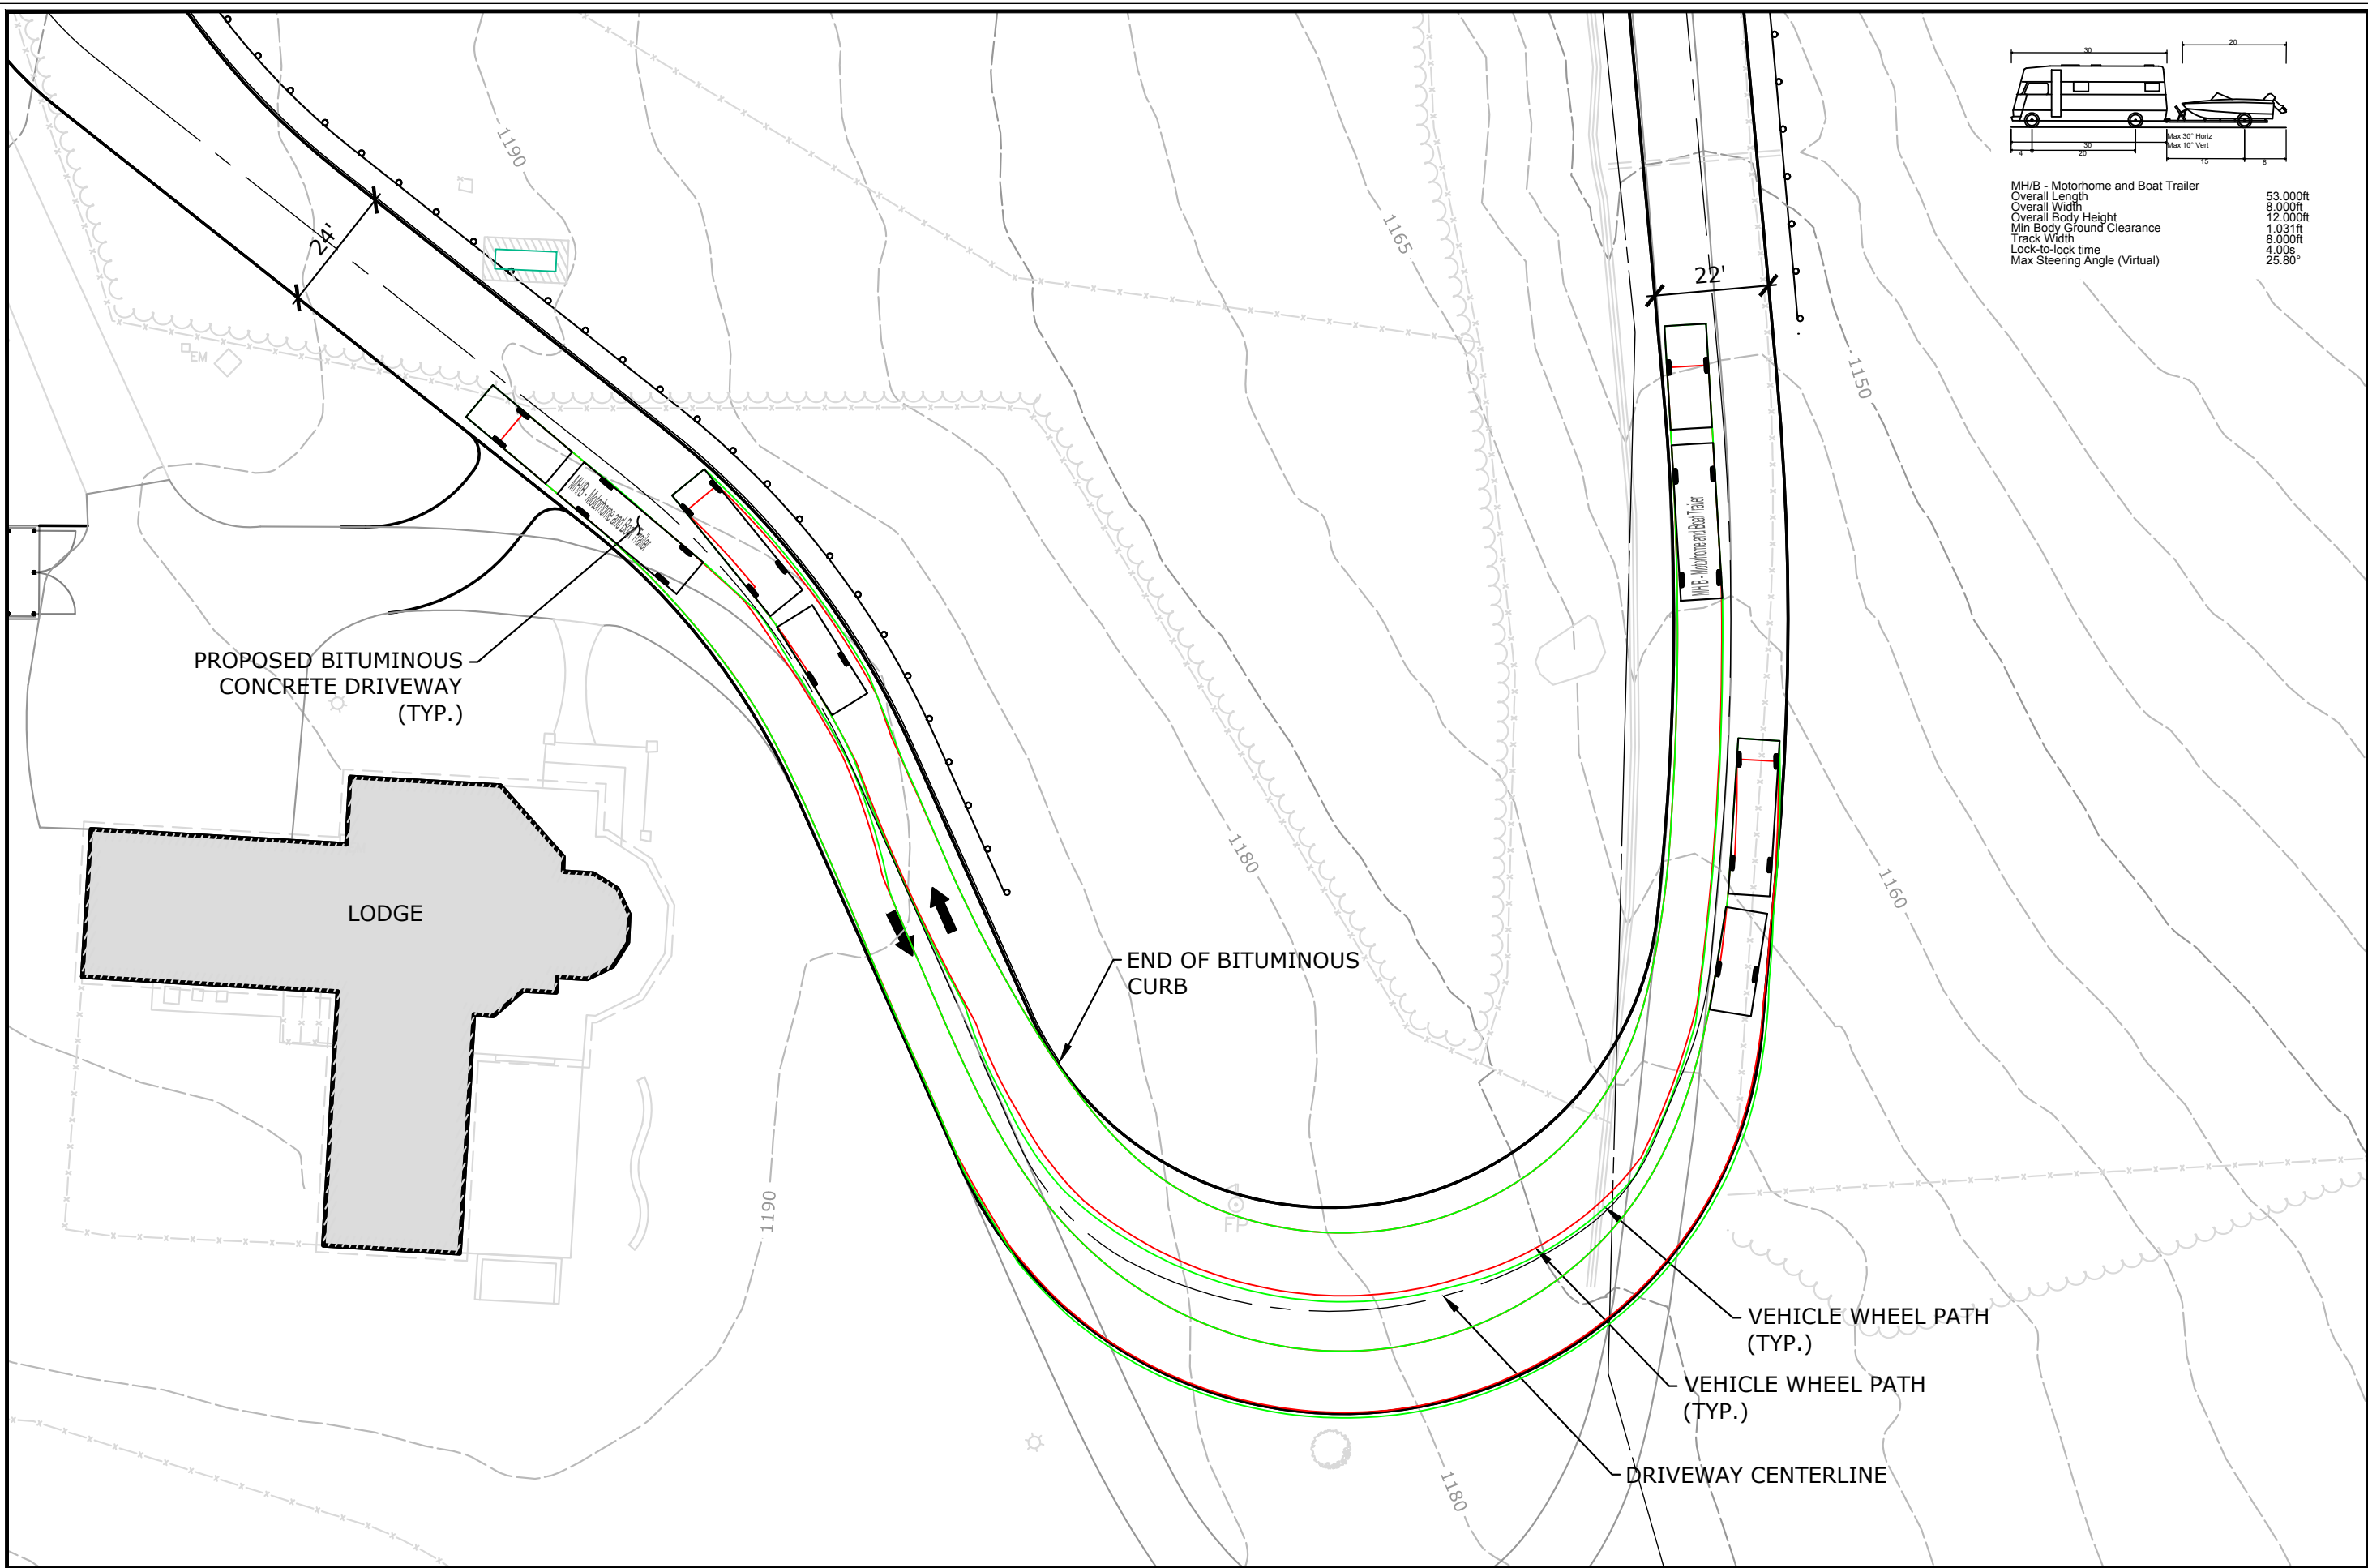

MH/B - Motorhome and Boat Trailer
 Overall Length 53.000ft
 Overall Width 8.000ft
 Overall Body Height 12.000ft
 Min Body Ground Clearance 1.031ft
 Track Width 8.000ft
 Lock-to-lock time 4.00s
 Max Steering Angle (Virtual) 25.80°



NO.	DESCRIPTION	DATE

VEHICLE TRACKING - MOTORHOME WITH BOAT
 KLUG HILL RV PARK
 KOA CAMPGROUND
 232 KLUG HILL ROAD
 TORRINGTON, CONNECTICUT

KJG DESIGNED KJG DRAWN RJM CHECKED
 SCALE: 1"=30'
 DATE: JANUARY 13, 2023
 PROJECT NO: 20174.00002

VT-3

Copyright SLR International Corporation - 2021