



2 SECOND FLOOR - CONCEPTUAL PLAN


1/8" = 1'-0"

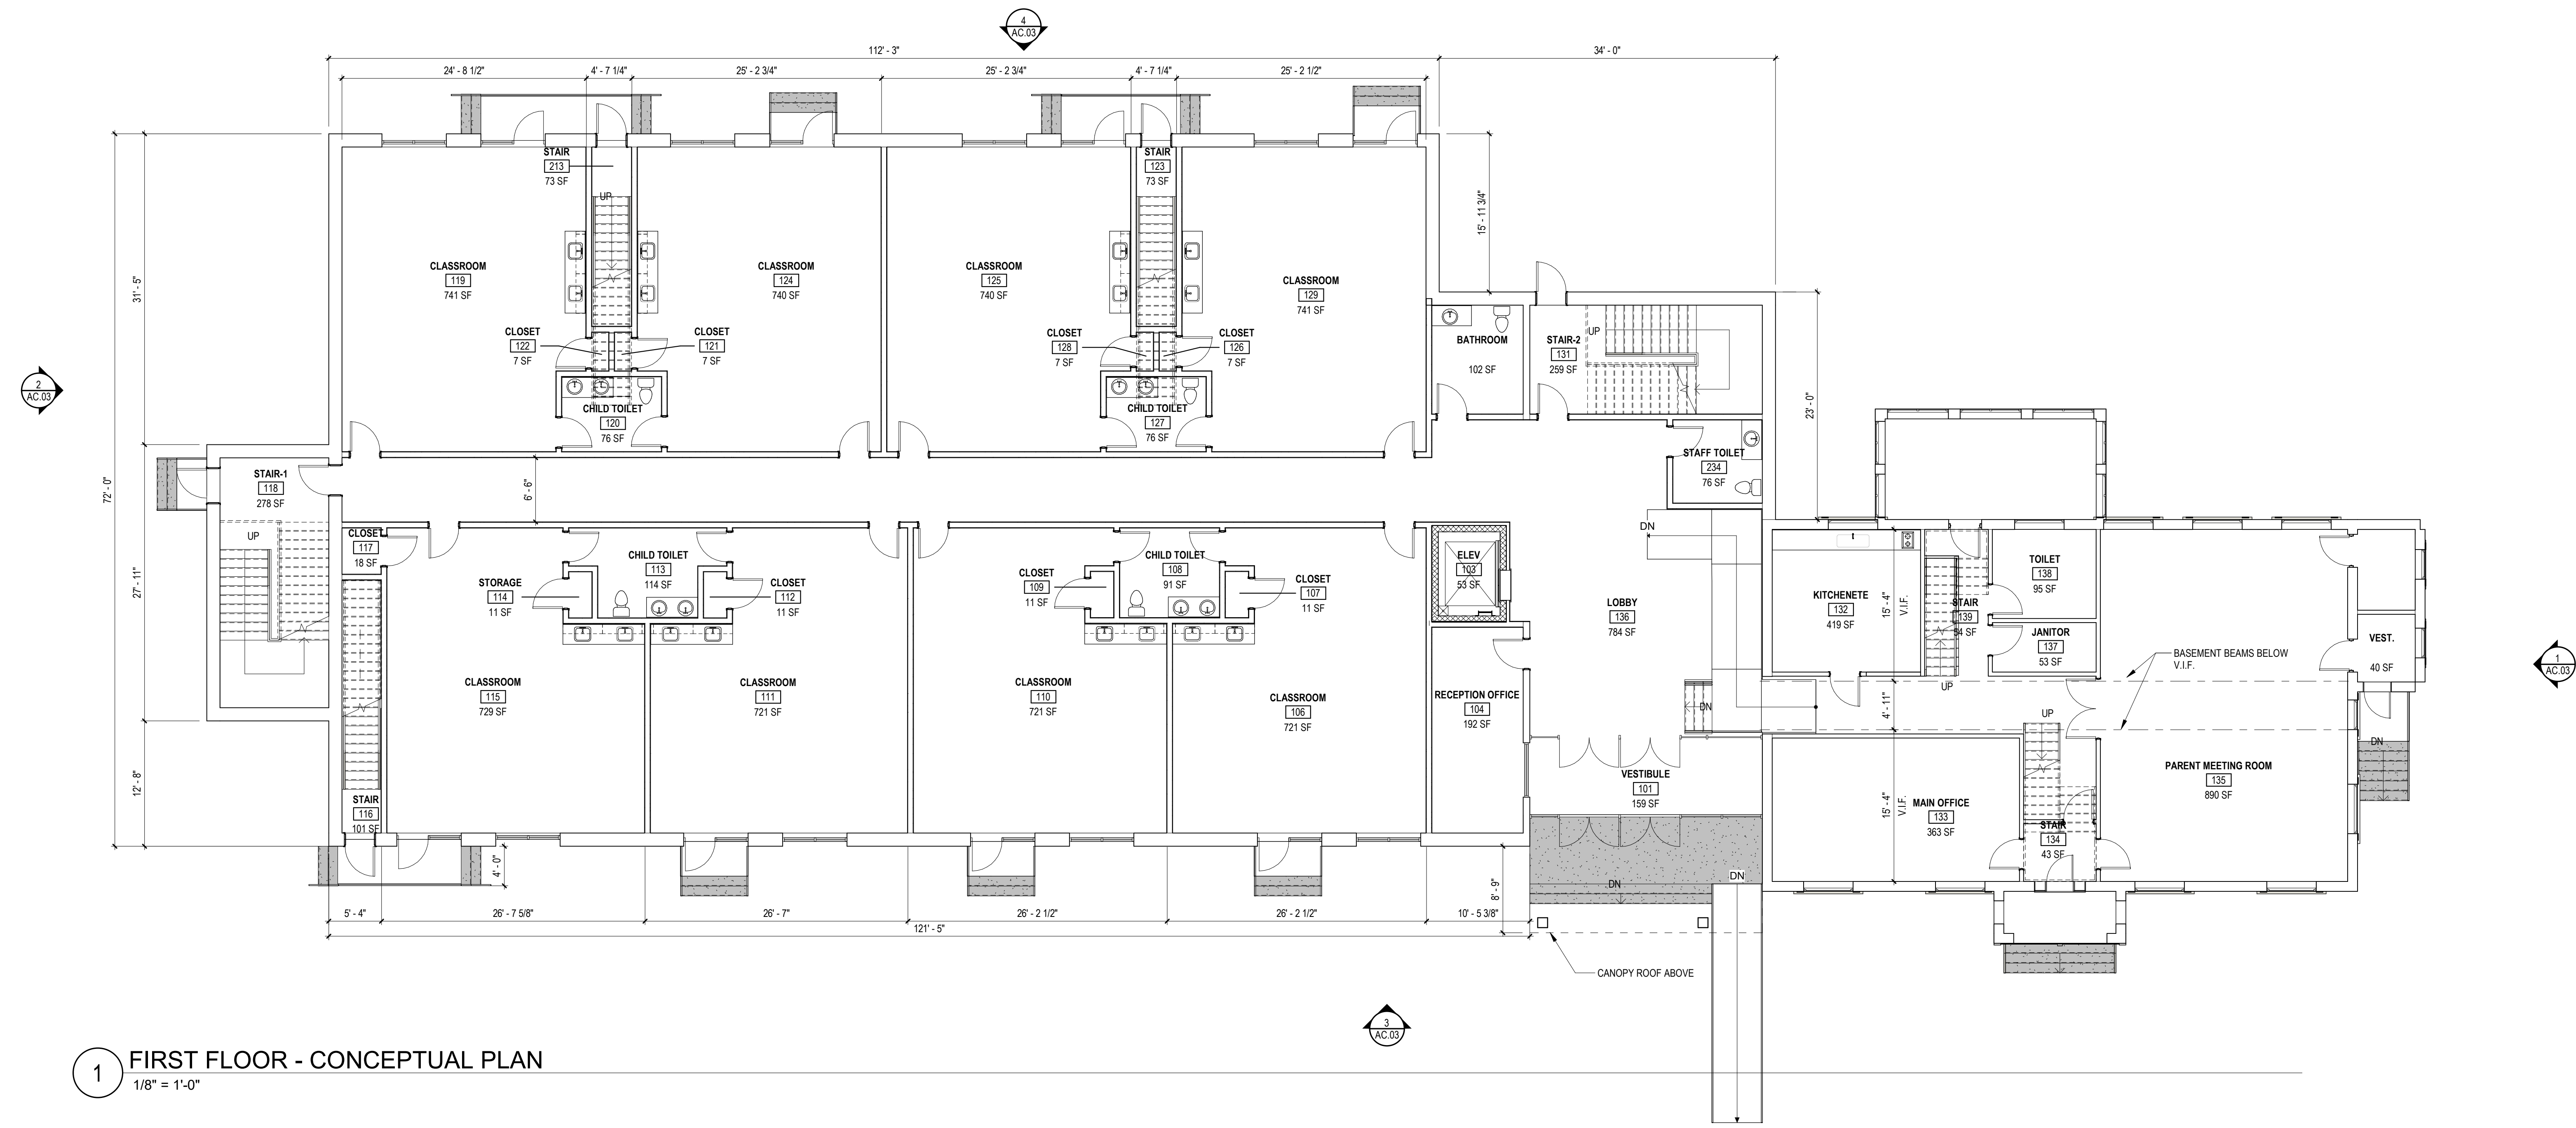

1 FIRST FLOOR - CONCEPTUAL PLAN

1/8" = 1'-0"

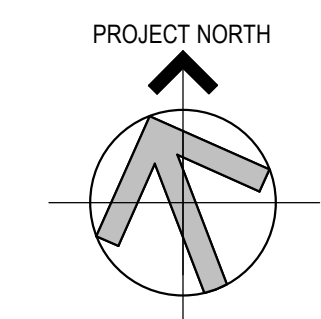


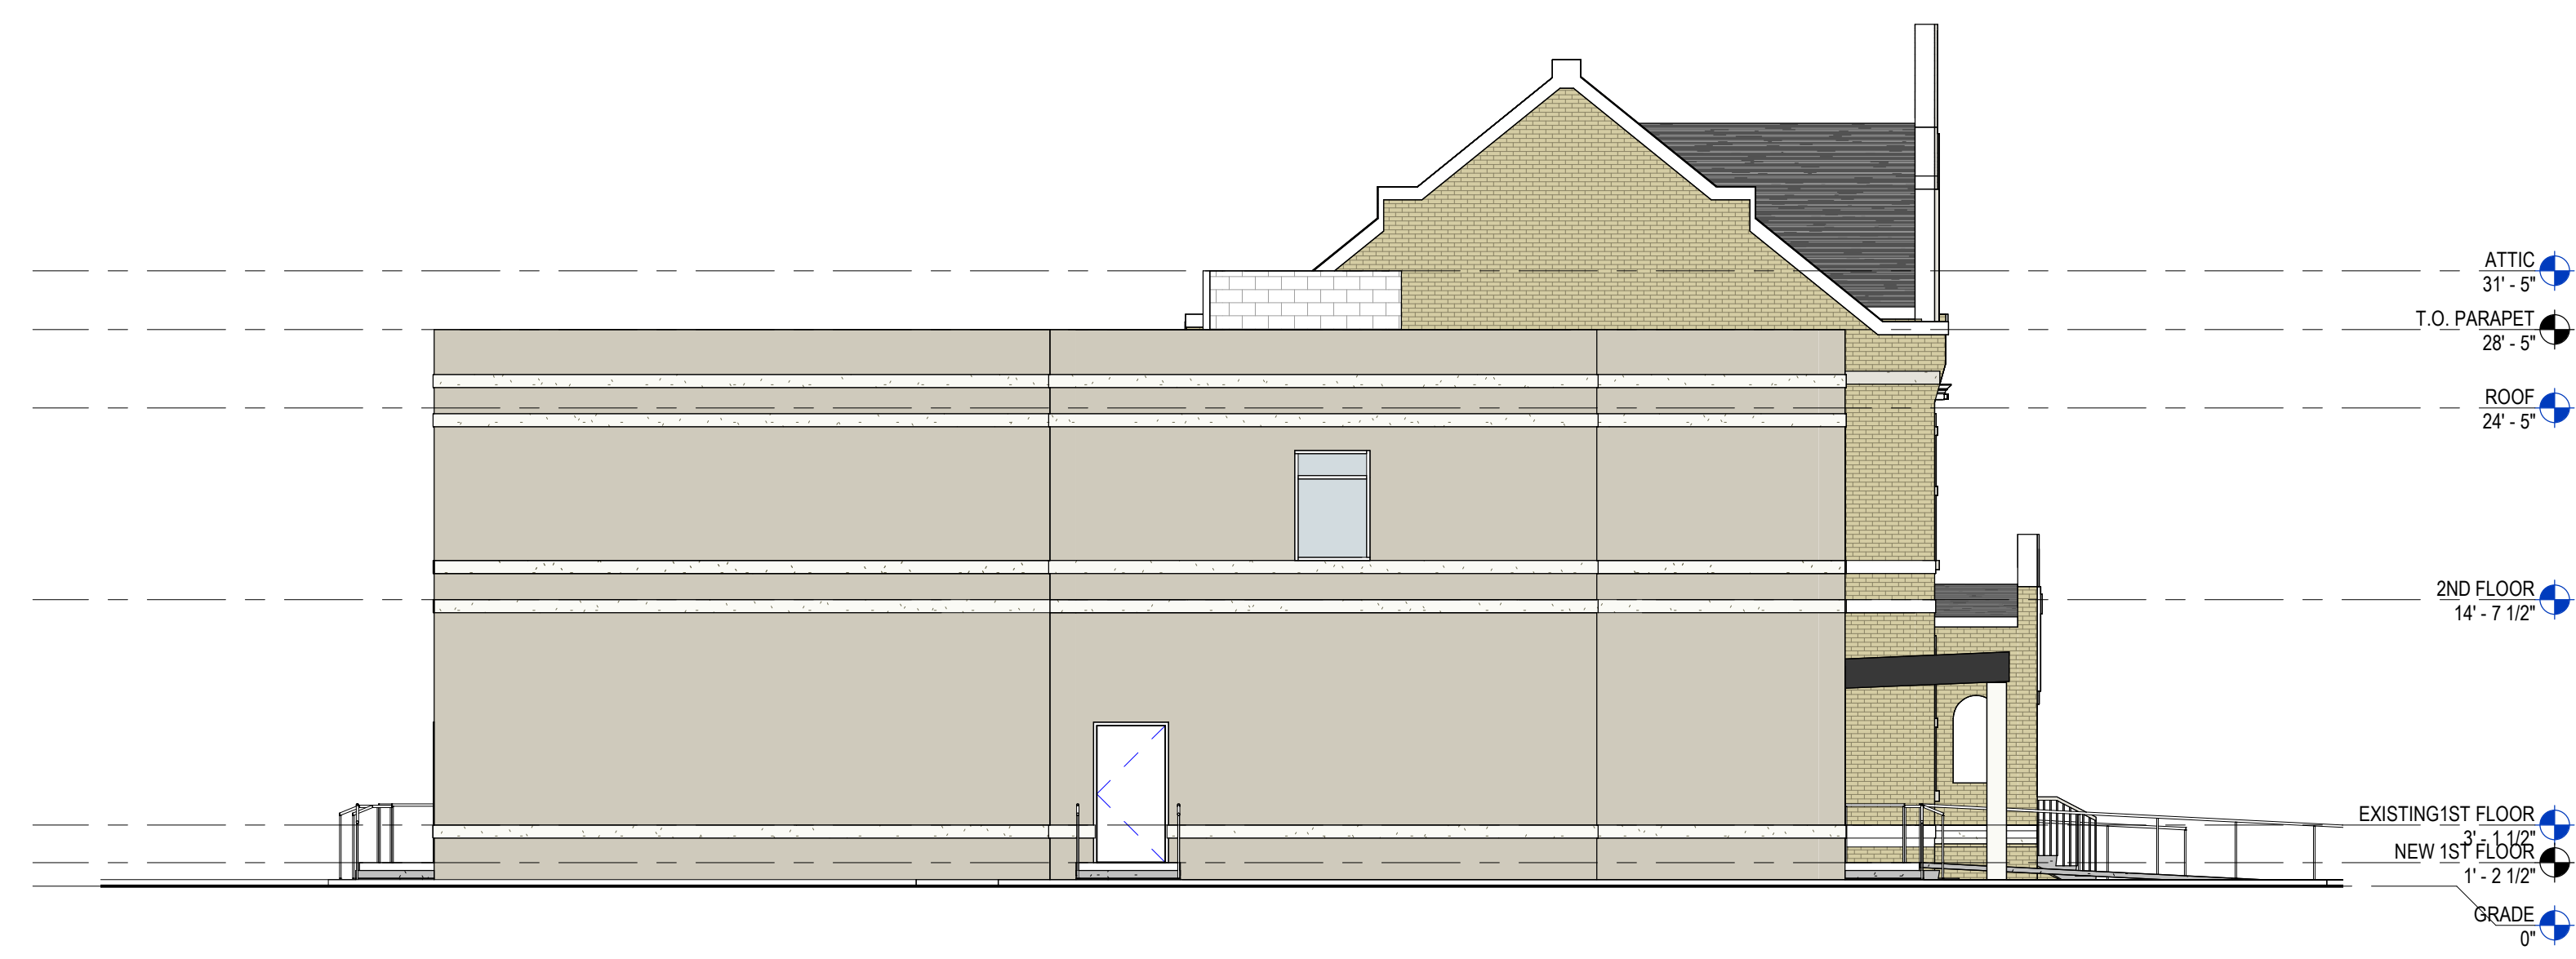

3 WEST ELEVATION
1/8" = 1'-0"




4 EAST ELEVATION
1/8" = 1'-0"

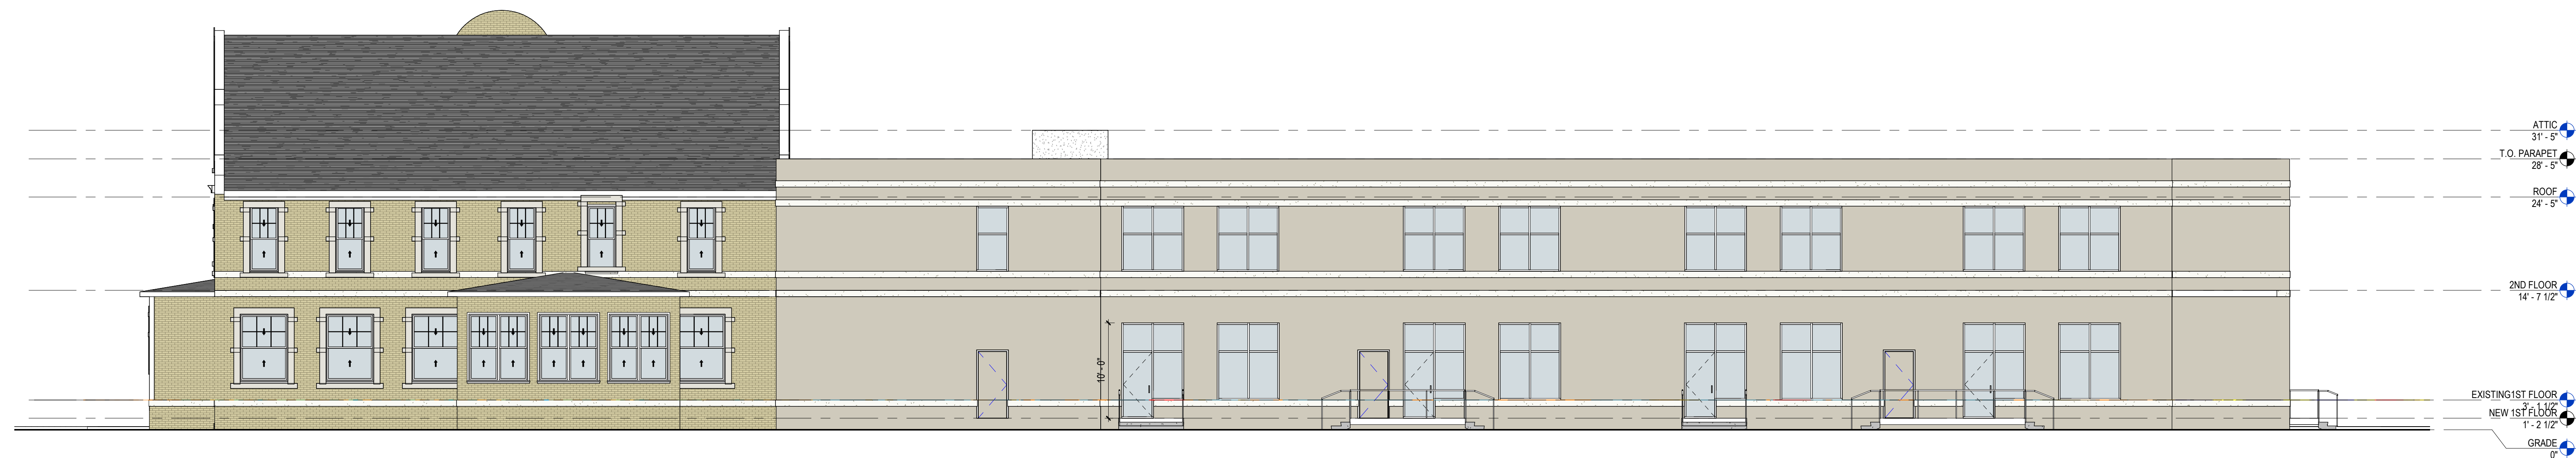

2 NORTH ELEVATION
1/8" = 1'-0"



1 SOUTH ELEVATION
1/8" = 1'-0"

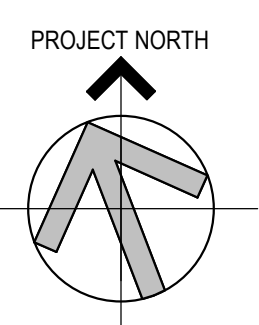



AERIAL VIEW



AERIAL VIEW



GROVE STREET CONVENT ADJACENT BUILDING - NORTH SIDE



GROVE STREET LOOKING NORTH




GROOVE STREET PARKING VIEW LOOKING SOUTH



GROOVE STREET PARKING VIEW LOOKING NORTH



CONVENT MAIN BUILDING WEST ELEVATION

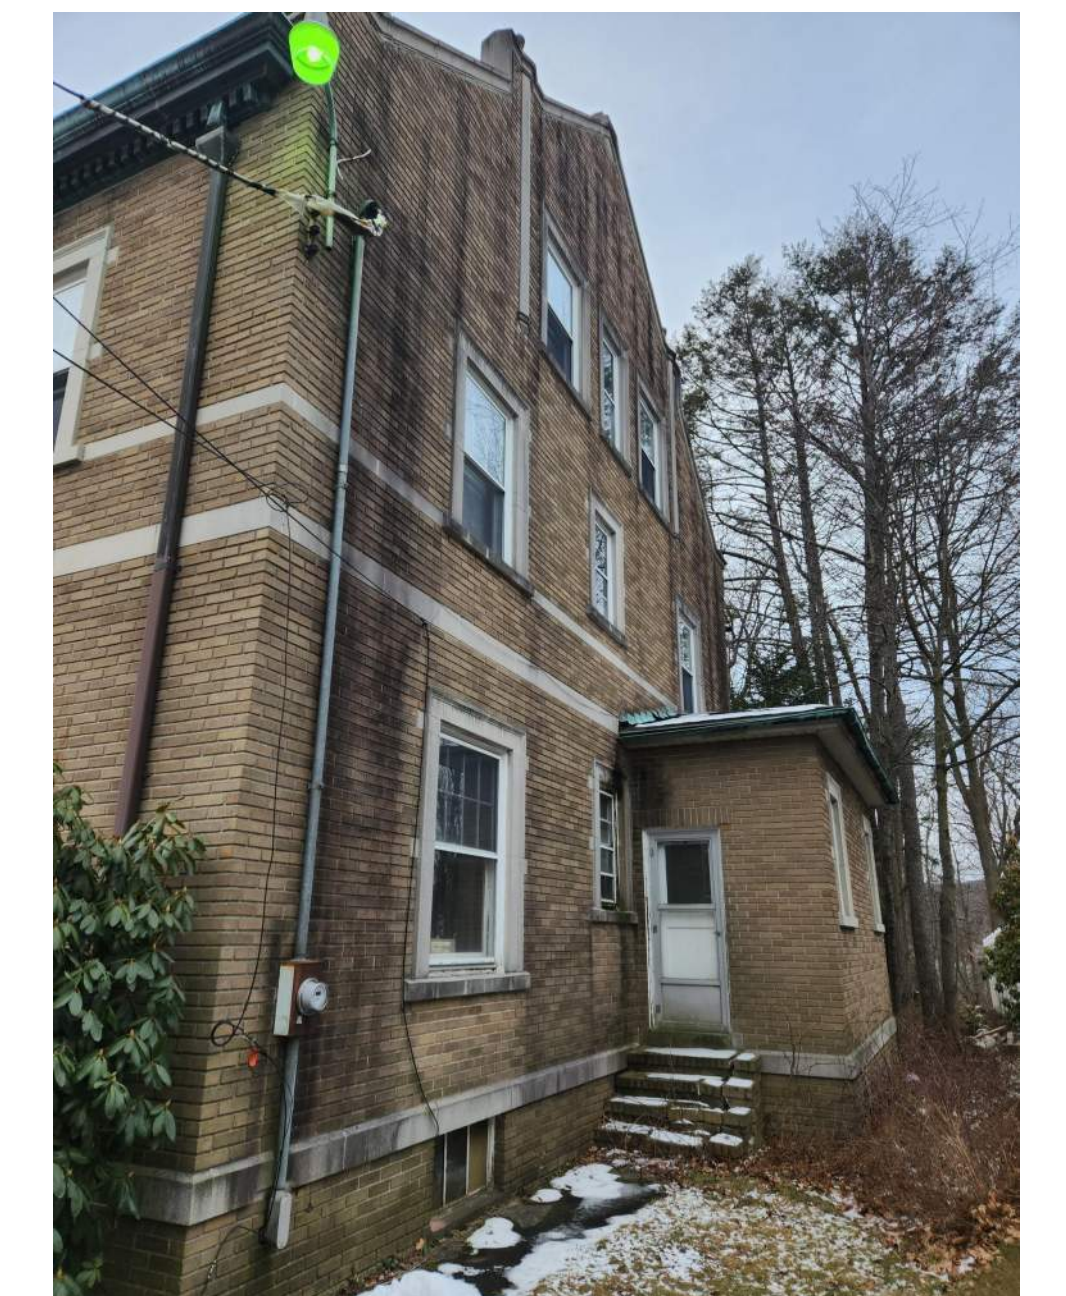

CONVENT MAIN BUILDING NORTH ELEVATIONS




CONVENT MAIN BUILDING SOUTH ELEVATIONS



GROVE STREET VIEW CONVENT MAIN BUILDING LOOKING NORTH WEST



GROVE STREET VIEW CONVENT MAIN BUILDING LOOKING SOUTH WEST

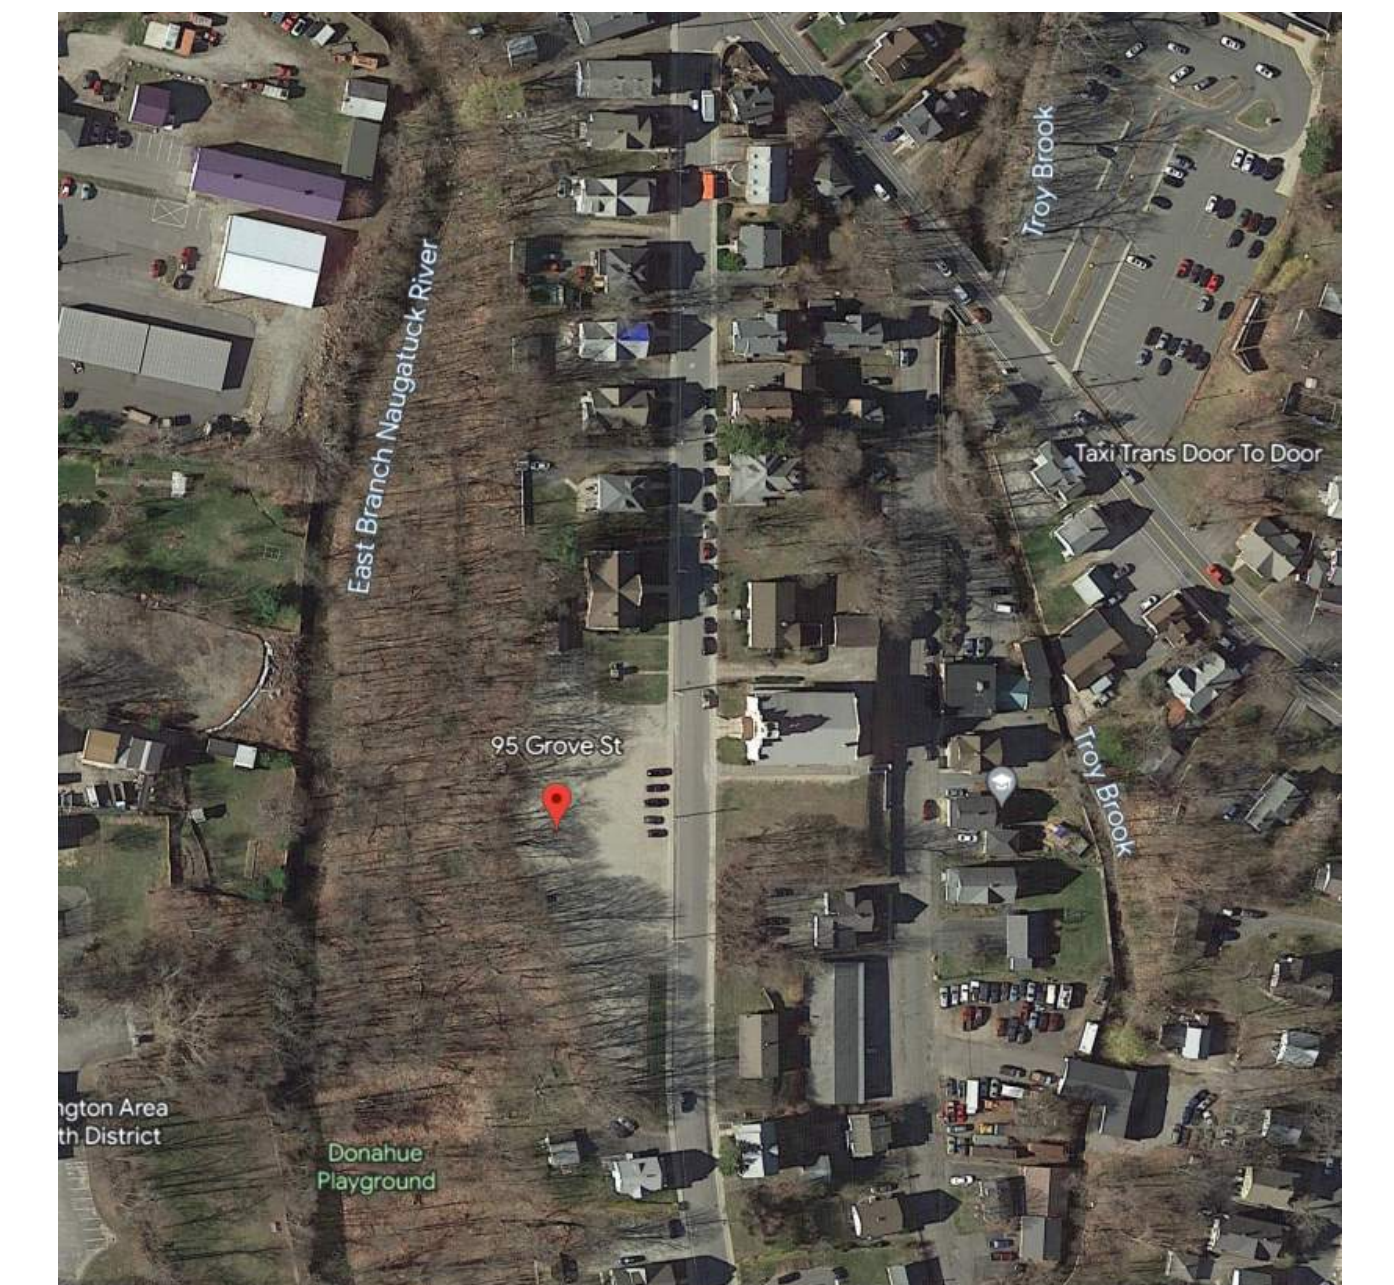

SITE VIEW





PERSPECTIVE VIEW