


TORRINGTON

53 McDermott Ave

Existing Floorplan

5,500 sqft

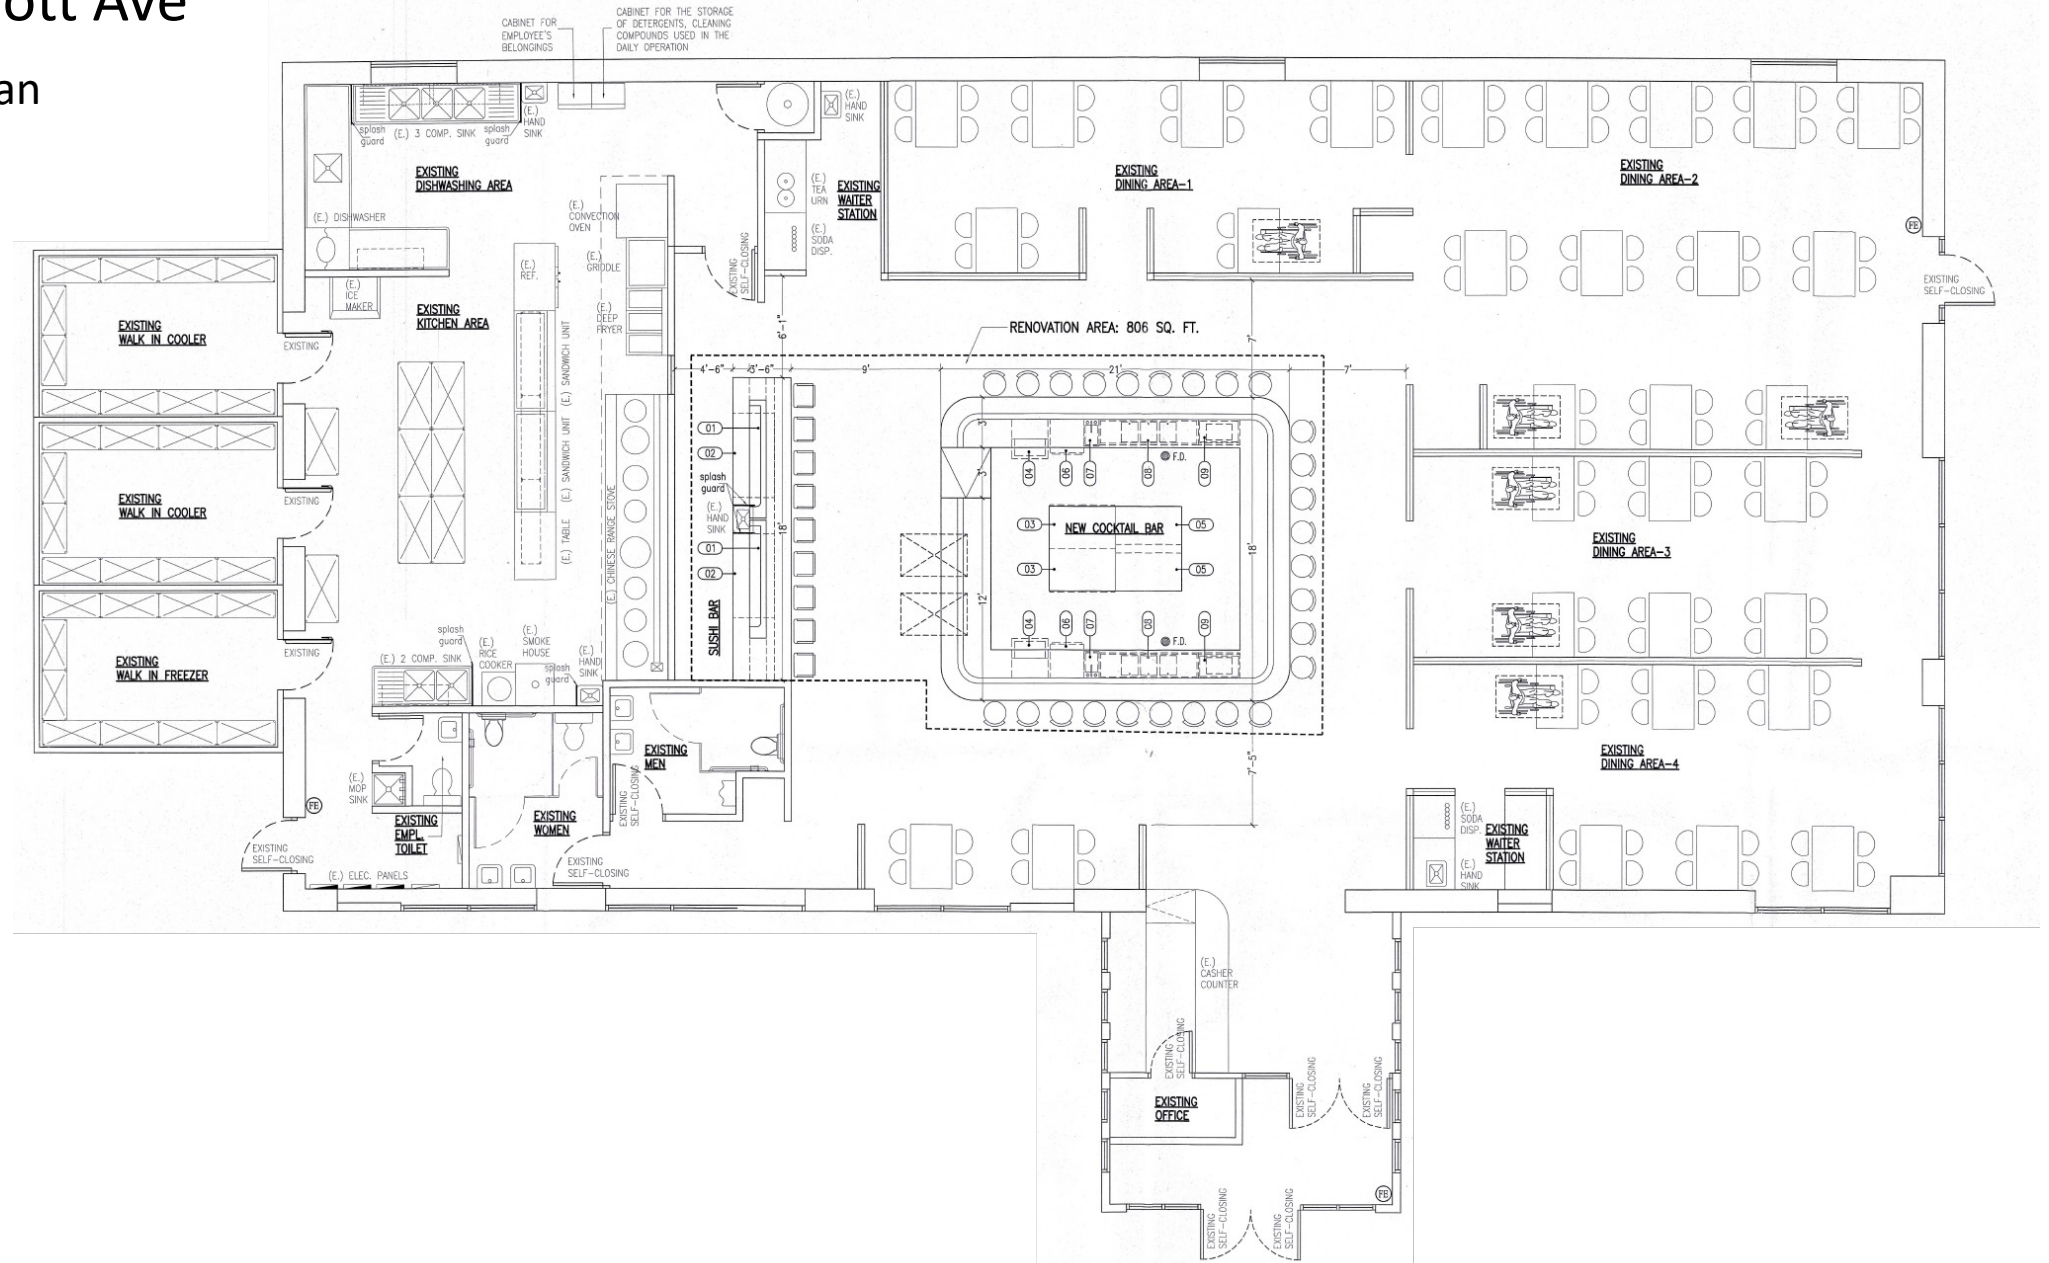

TORRINGTON

53 McDermott Ave

Proposed Floorplan

