


UPPER LEVEL

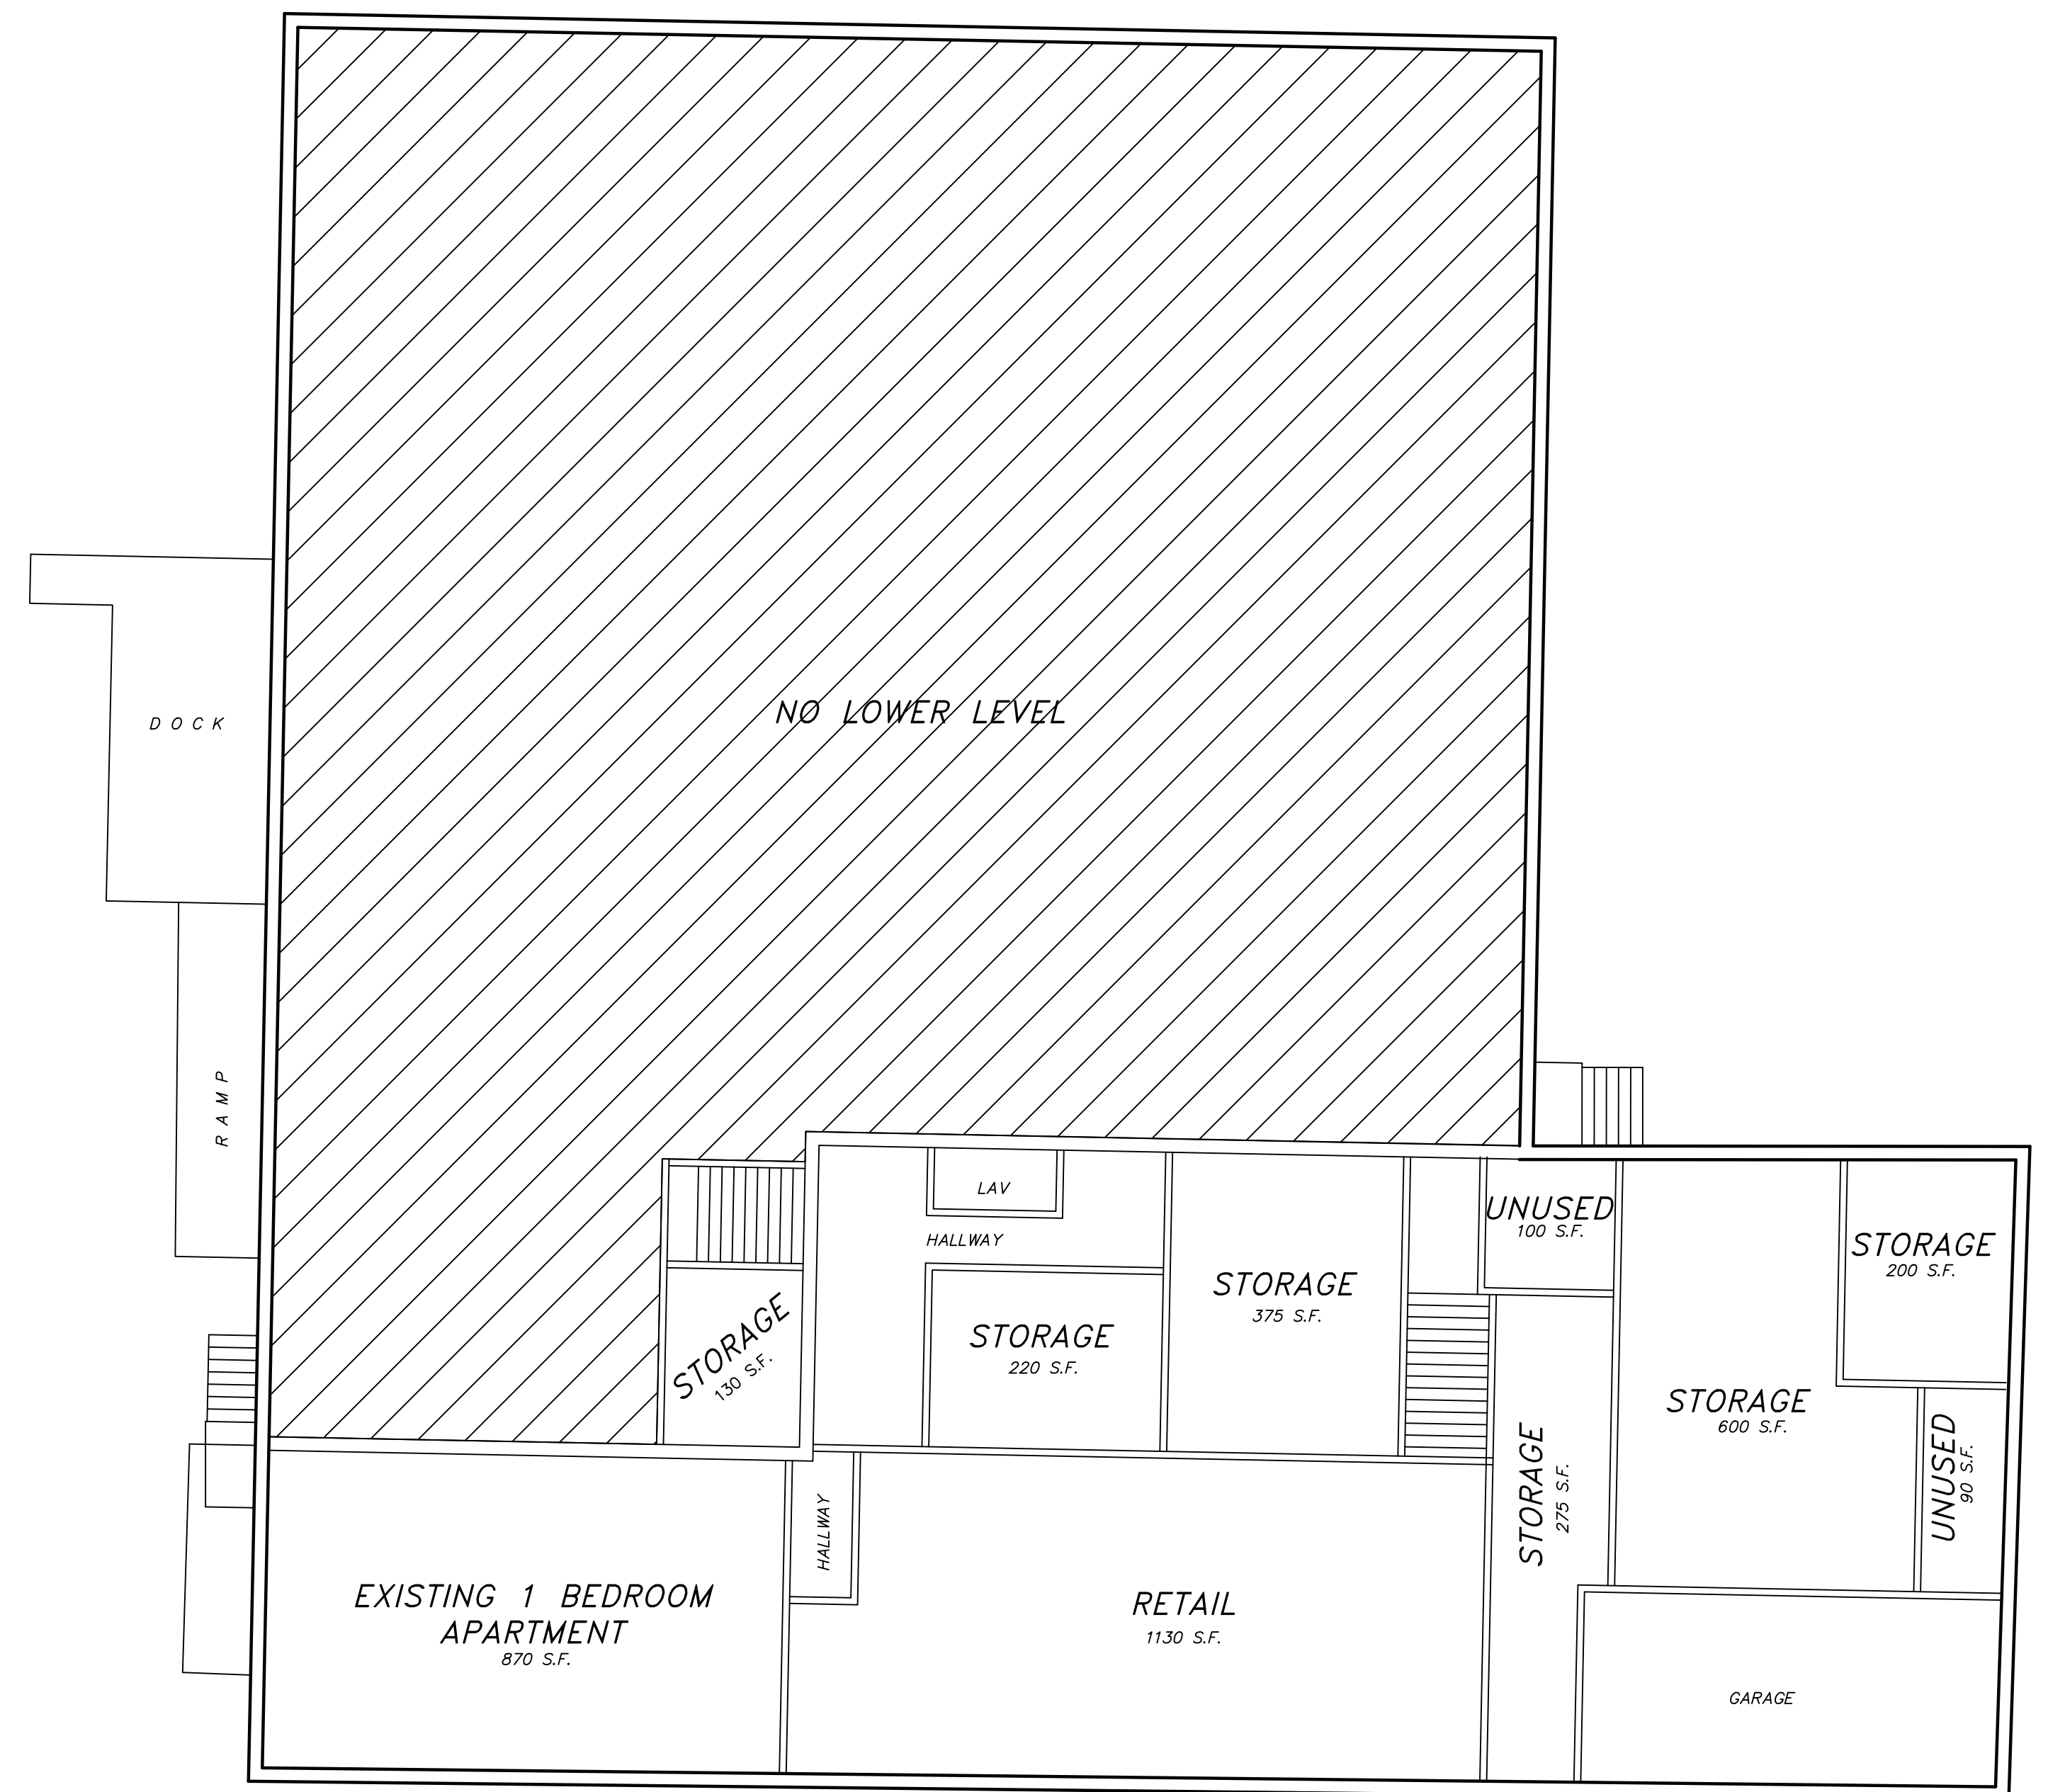

LOWER LEVEL

IMPROVEMENT LOCATION SURVEY

PREPARED FOR

JOHN FALCONE

622 - 634 MIGEON AVENUE
TORRINGTON, CONNECTICUT

SCALE 1"=10'	DATE APRIL, 2021	SHEET NO. 2 OF 2	JOB NO. 0221-102
-----------------	---------------------	---------------------	---------------------

Timothy G. Wyllie Jr., Land Surveyor
Barkhamsted, Connecticut

Phone: 860.605.9075 email: tgwsurveying@gmail.com

4/29/2021	Proposed employee parking location
	REVISIONS

TO MY KNOWLEDGE AND BELIEF, THIS MAP IS SUBSTANTIALLY CORRECT AS NOTED HEREON.

TIMOTHY G. WYLLIE, JR. LICENSE # 70421 L.S.
NOT VALID UNLESS EMBOSSED SEAL IS AFFIXED

GRAPHIC SCALE (INCHES)

(SEAL)