
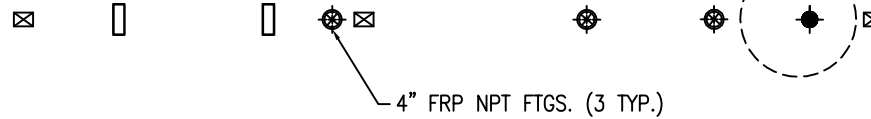


SHELL CODES: 2-E8D11SD

22" FLGD. MANWAY
w/3-4" C.S. NPT FTGS.
& COVER


OPTIONAL 42" CONTAINMENT COLLAR

8"R

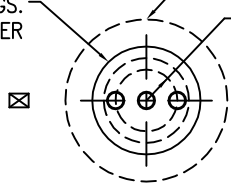

OPTIONAL R-30 RESERVOIR

4" ANNULAR SPACE FTG.

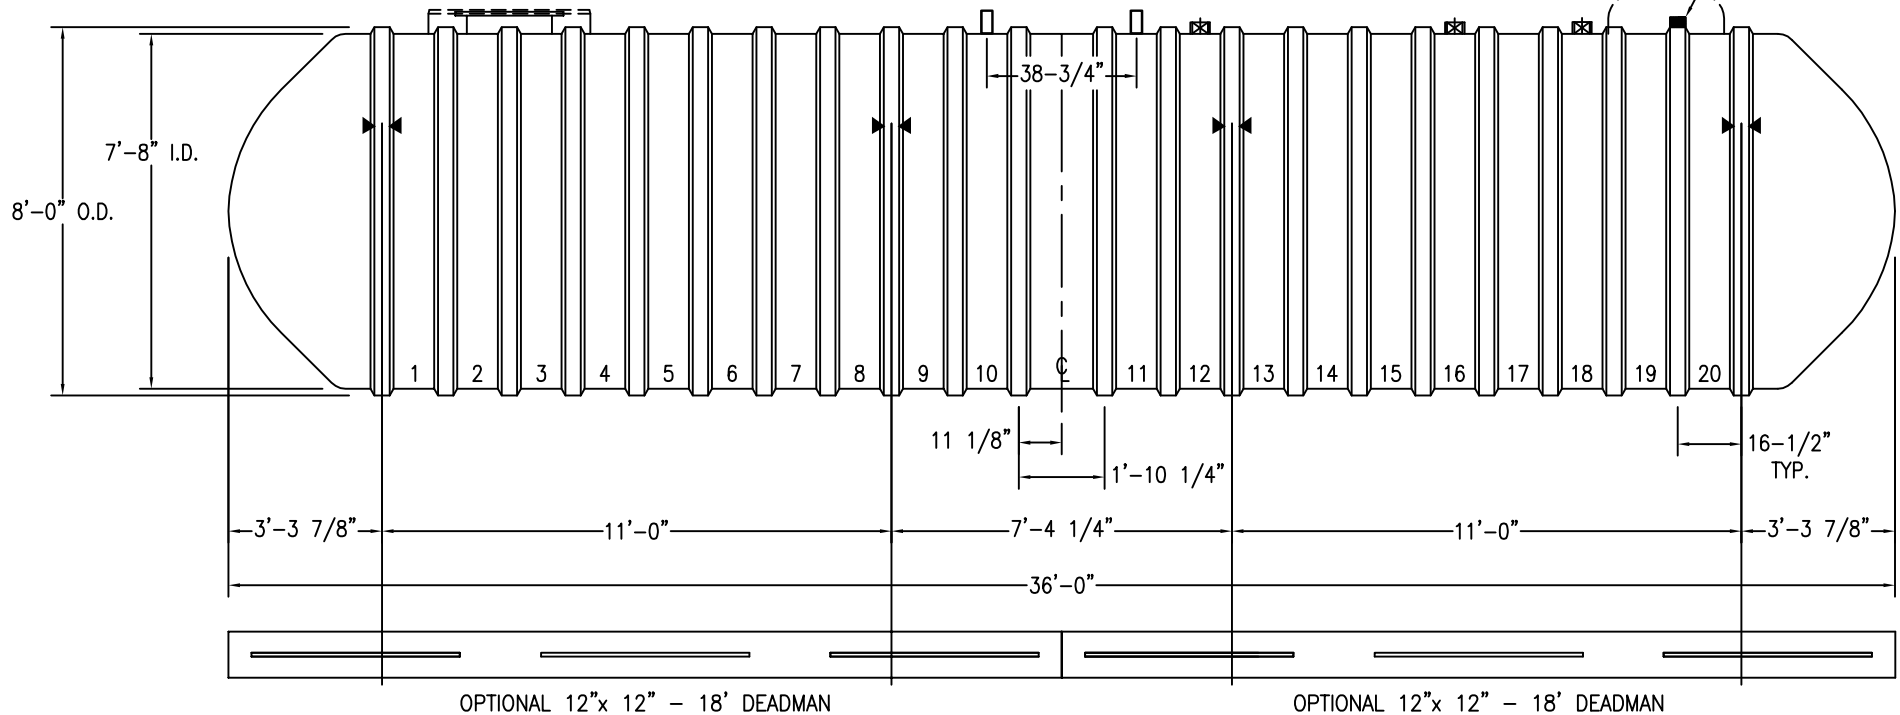

NOTES:

- ☒ HOLD DOWN STRAP CLIP
- ▶◀ HOLD DOWN STRAP LOCATION
- TYPE "13" LIFT LUG - SD
- TYPE "13" LIFT LUG - HD

| | | | |
|------------------------------|-----------------|-------------|----------|
| DWT-6 TYPE II (8')-12000 | | DATE: | 10/01/18 |
| | | DRAWN BY: | R.OXNER |
| CONTAINMENT SOLUTIONS | CAPACITY: | REVISED: | |
| | WEIGHT: DRY/WET | DWG NUMBER: | |
| | 11,595 | 8-12DW6F | |
| | 5550/7050 | | |