
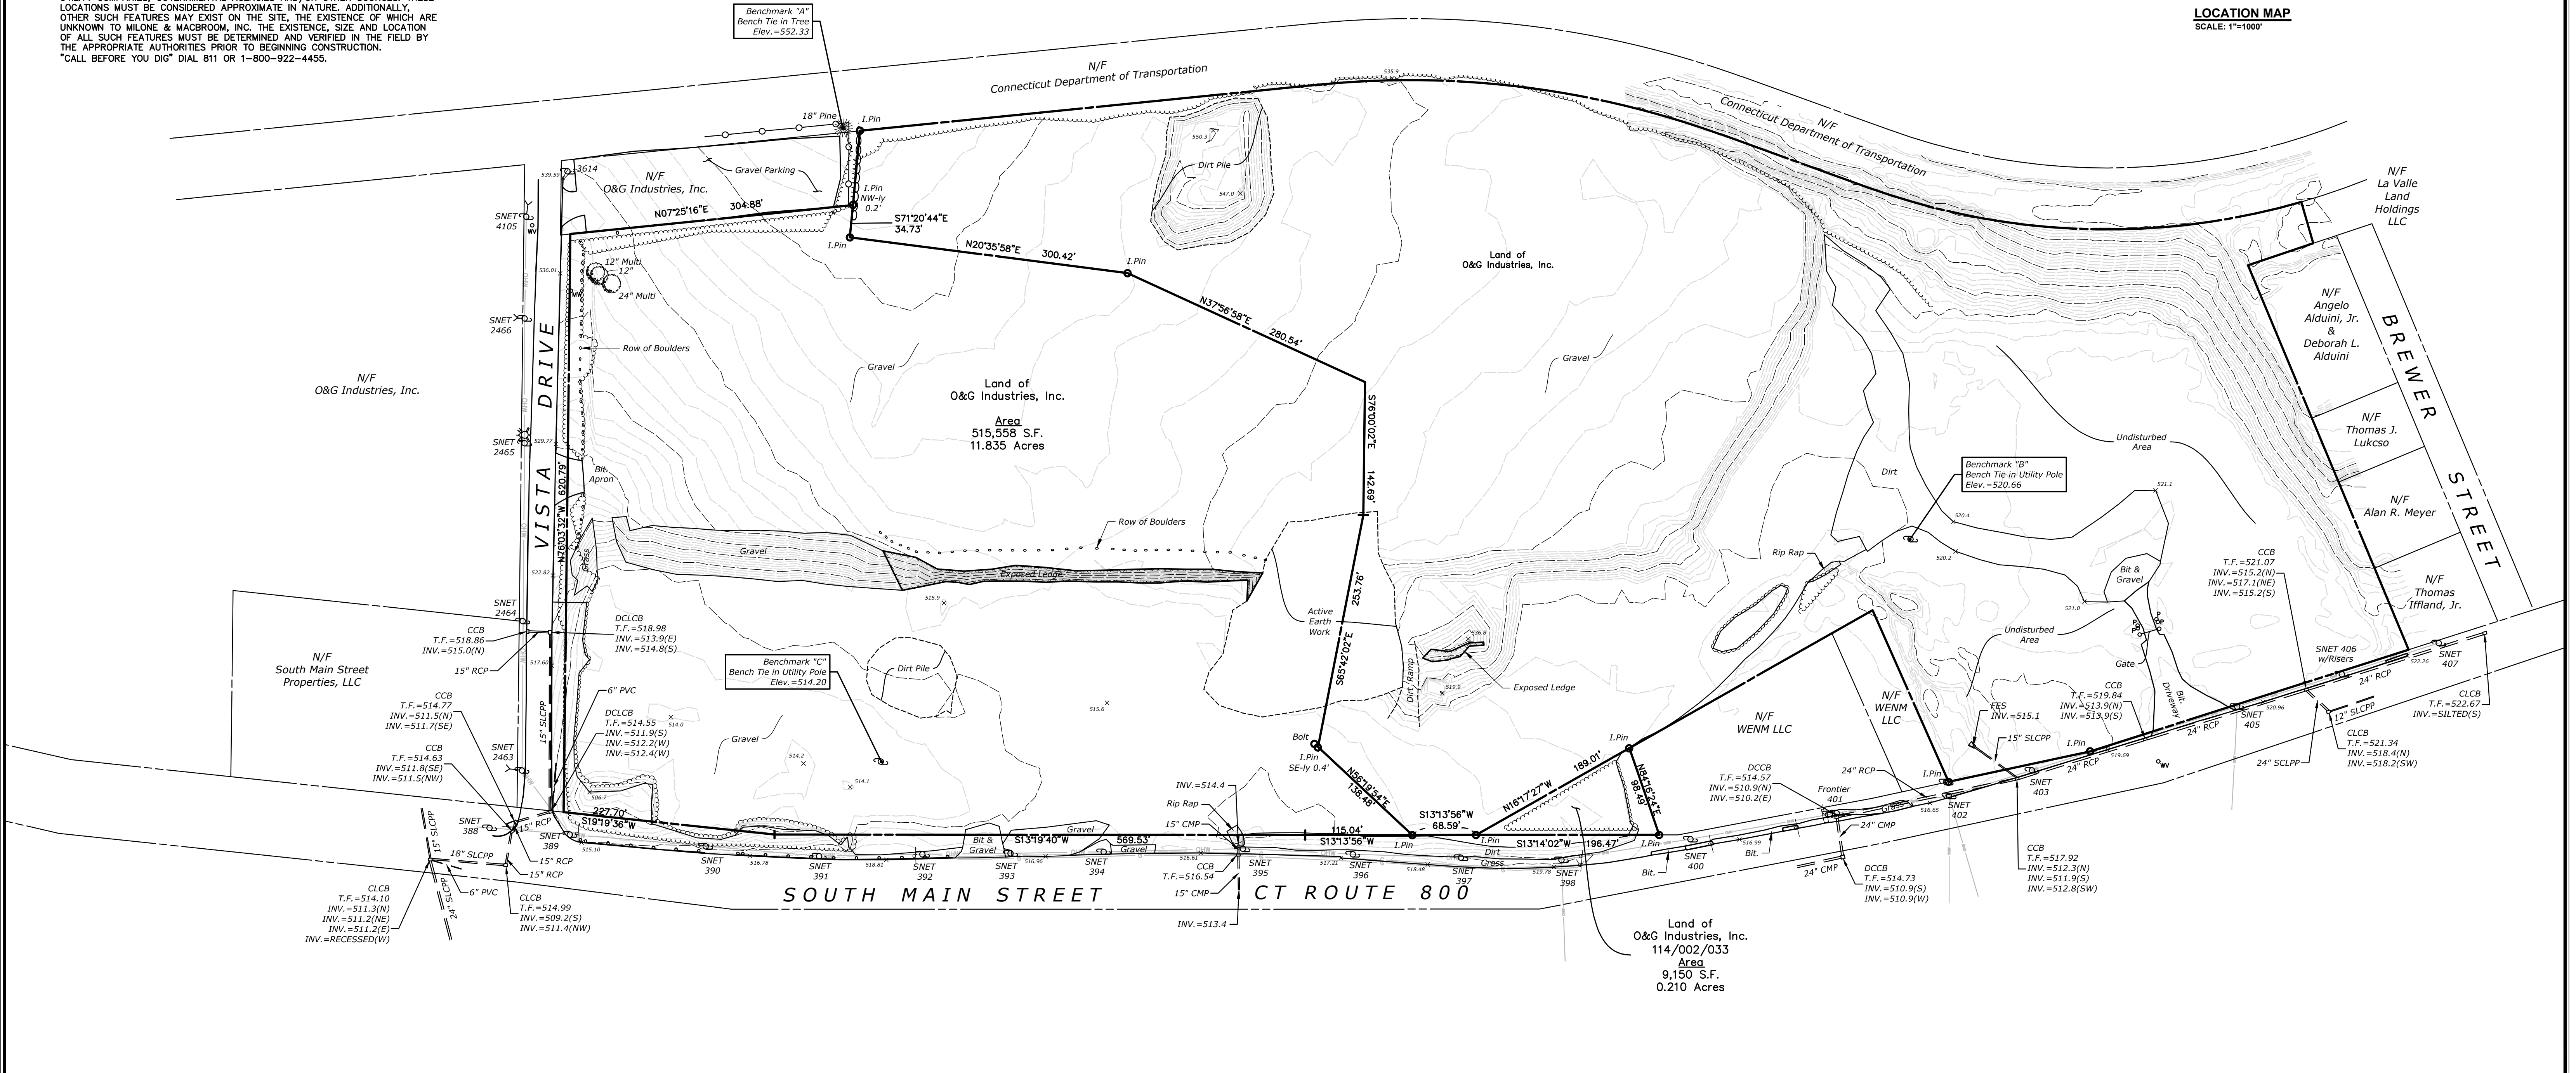
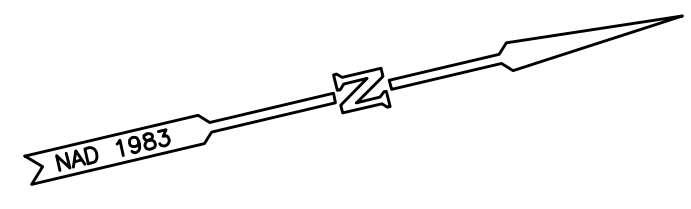



**NOTES:**

- THIS SURVEY HAS BEEN PREPARED PURSUANT TO THE REGULATIONS OF CONNECTICUT STATE AGENCIES SECTIONS 20-300b-1 THROUGH 20-300b-20 AND THE "STANDARDS AND SUGGESTED METHODS AND PROCEDURES FOR SURVEYS AND MAPS IN THE STATE OF CONNECTICUT" AS ADOPTED BY THE CONNECTICUT ASSOCIATION OF LAND SURVEYORS, INC. ON AUGUST 29, 2019.  
 SURVEY TYPE - TOPOGRAPHIC  
 BOUNDARY DETERMINATION - N.A.  
 ACCURACY CLASS - T-2
- NORTH BASED UPON THE CONNECTICUT COORDINATE SYSTEM (NAD 1983) ESTABLISHED BY GPS.
- ELEVATIONS ARE BASED UPON NORTH AMERICAN DATUM OF 1988 (NAVD 88) ESTABLISHED BY GPS.
- REFERENCE IS HEREBY MADE TO THE FOLLOWING MAPS:  
 A. "PROPERTY SURVEY PREPARED FOR O&G INDUSTRIES, VISTA DRIVE & SOUTH MAIN STREET CT ROUTE 800, TORRINGTON, CONNECTICUT", SCALE: 1"=80', DATED: FEBRUARY 19, 2018, PREPARED BY: MILONE AND MACBROOM
- PROPERTY IS TOGETHER WITH SPECIAL EXCEPTION FOR GRADING & RECLAMATION AS DESCRIBED IN VOLUME 1270, PAGE 26 OF THE TORRINGTON LAND RECORDS.
- BOUNDARY INFORMATION PER MAP REFERENCE 4.A.
- UNDISTURBED AREA OF TOPOGRAPHY FROM STATE LIDAR.
- ALL UNDERGROUND UTILITIES MAY NOT BE SHOWN. UNDERGROUND UTILITY, STRUCTURE AND FACILITY LOCATIONS DEPICTED HEREON HAVE BEEN COMPILED, IN PART, FROM RECORD MAPPING AND OTHER DATA SUPPLIED BY RESPECTIVE UTILITY COMPANIES, GOVERNMENTAL AGENCIES AND/OR OTHER SOURCES. THESE LOCATIONS MUST BE CONSIDERED APPROXIMATE IN NATURE. ADDITIONALLY, OTHER SUCH FEATURES MAY EXIST ON THE SITE, THE EXISTENCE OF WHICH ARE UNKNOWN TO MILONE & MACBROOM, INC. THE EXISTENCE, SIZE AND LOCATION OF ALL SUCH FEATURES MUST BE DETERMINED AND VERIFIED IN THE FIELD BY THE APPROPRIATE AUTHORITIES PRIOR TO BEGINNING CONSTRUCTION.  
 "CALL BEFORE YOU DIG" DIAL 811 OR 1-800-922-4455.

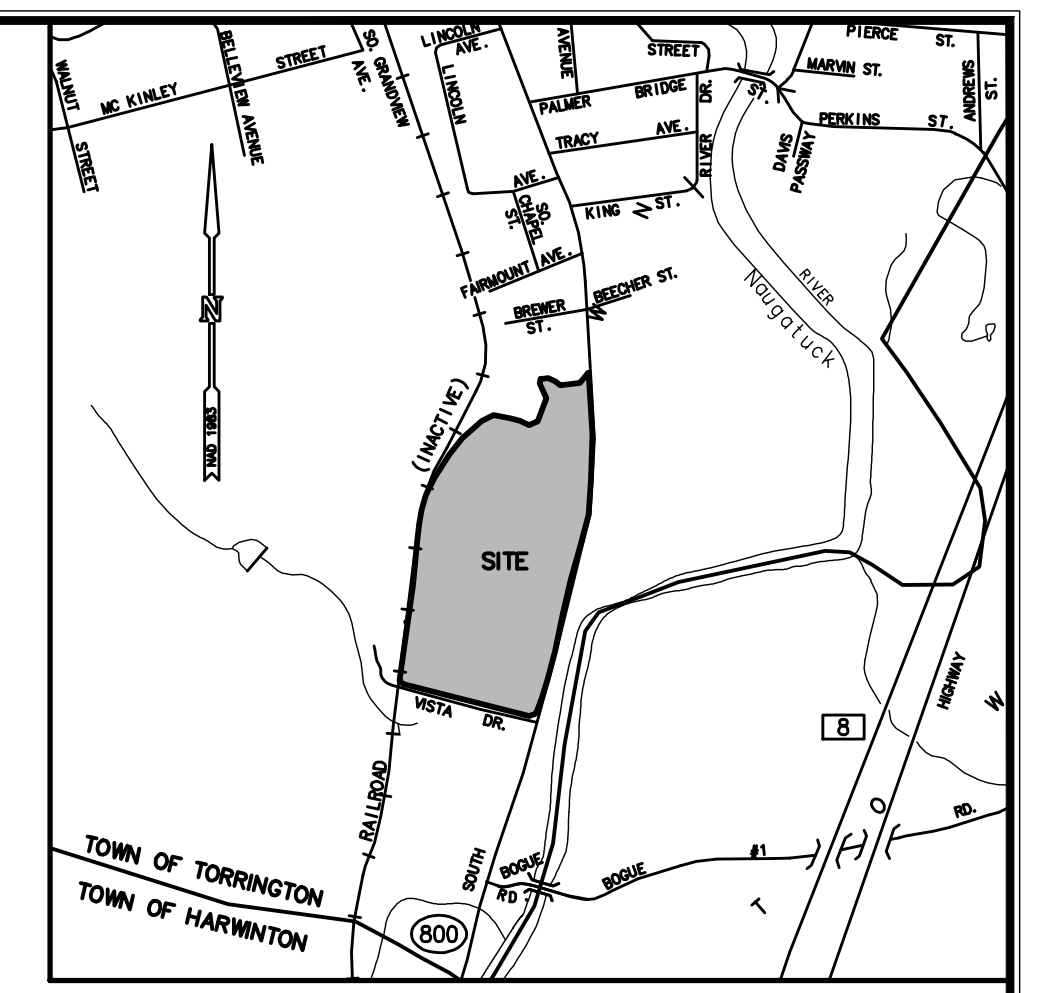

**LEGEND**

- |  |                  |  |                    |
|--|------------------|--|--------------------|
|  | STREET LINE      |  | FLARED END SECTION |
|  | PROPERTY LINE    |  | WATER VALVE        |
|  | STONEWALL        |  | UTILITY POLE       |
|  | TREELINE         |  | GUY WIRE           |
|  | GUARDRAIL        |  | HYDRANT            |
|  | CHAIN LINK FENCE |  | SIGN               |
|  | OVERHEAD WIRES   |  | IRON PIPE FOUND    |
|  | GAS LINE         |  | IRON PIN FOUND     |
|  | CATCH BASIN      |  | MONITOR WELL       |
|  | MAILBOX          |  | POST               |

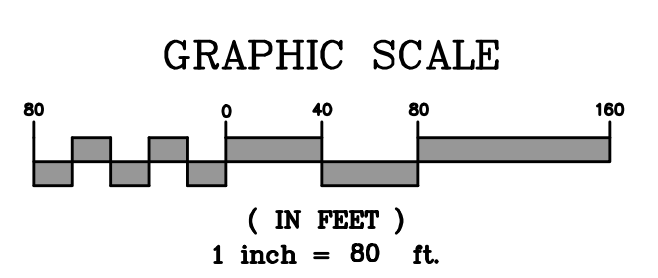

**TOPOGRAPHIC SURVEY**  
**VISTA DRIVE & SOUTH MAIN STREET CT ROUTE 800**  
**TORRINGTON, CONNECTICUT**  
**PREPARED FOR**  
**O&G INDUSTRIES, INC.**

|               |              |         |         |
|---------------|--------------|---------|---------|
| JC/RC         | MDP          | GAS     | 1103-94 |
| FIELD         | DRAWN        | CHECKED |         |
| SCALE: 1"=80' |              |         | 1 OF 1  |
| DATE          | JUNE 5, 2020 |         |         |



| DATE | REVISION |
|------|----------|
|      |          |