

PLANT LEGEND


AR	14	RED SUNSET MAPLE	ACER RUBRUM 'FRANKSRED'	3" - 3 1/2" CAL.
----	----	------------------	-------------------------	------------------

- PLANTING NOTES:
- 1) ALL PLANT MATERIALS SHALL CONFORM TO THE GUIDELINES ESTABLISHED BY THE AMERICAN NURSERY & LANDSCAPE ASSOCIATION.
 - 2) PLANTING SOIL MIX SHALL CONSIST OF LOAM THOROUGHLY INCORPORATED WITH COMPOST PROPORTIONED TO MATCH THE SOIL TYPE.
 - 3) MULCH FOR PLANTING BEDS & TREE SAUCERS TO BE ACED. DOUBLE GROUND FINE BARK APPLIED AT A DEPTH OF THREE (3) INCHES.
 - 4) ALL OTHER DISTURBED AREAS, NOT COVERED BY BY BUILDINGS, PAVEMENT, ETC., SHALL BE GRADED TO MATCH EXISTING FINISH GRADE.
 - 5) LANDSCAPE CONTRACTOR SHALL GUARANTEE ALL PLANT MATERIAL FOR ONE (1) FULL YEAR FROM DATE OF ACCEPTANCE. PROPER LANDSCAPE MAINTENANCE SHALL BE THE RESPONSIBILITY OF THE OWNER.
 - 6) SHADE TREES SHALL HAVE A BRANCHING HEIGHT OF FIVE (5') MINIMUM.

N/F
STATE OF CONNECTICUT
"PAVINGUT STATE FOREST"
R-60

N/F
NJY AUTO, LLC.
Vol 1254 - Pg 894

N/F
JLD DEVELOPMENT LLC
Vol 1342 - Pg 601

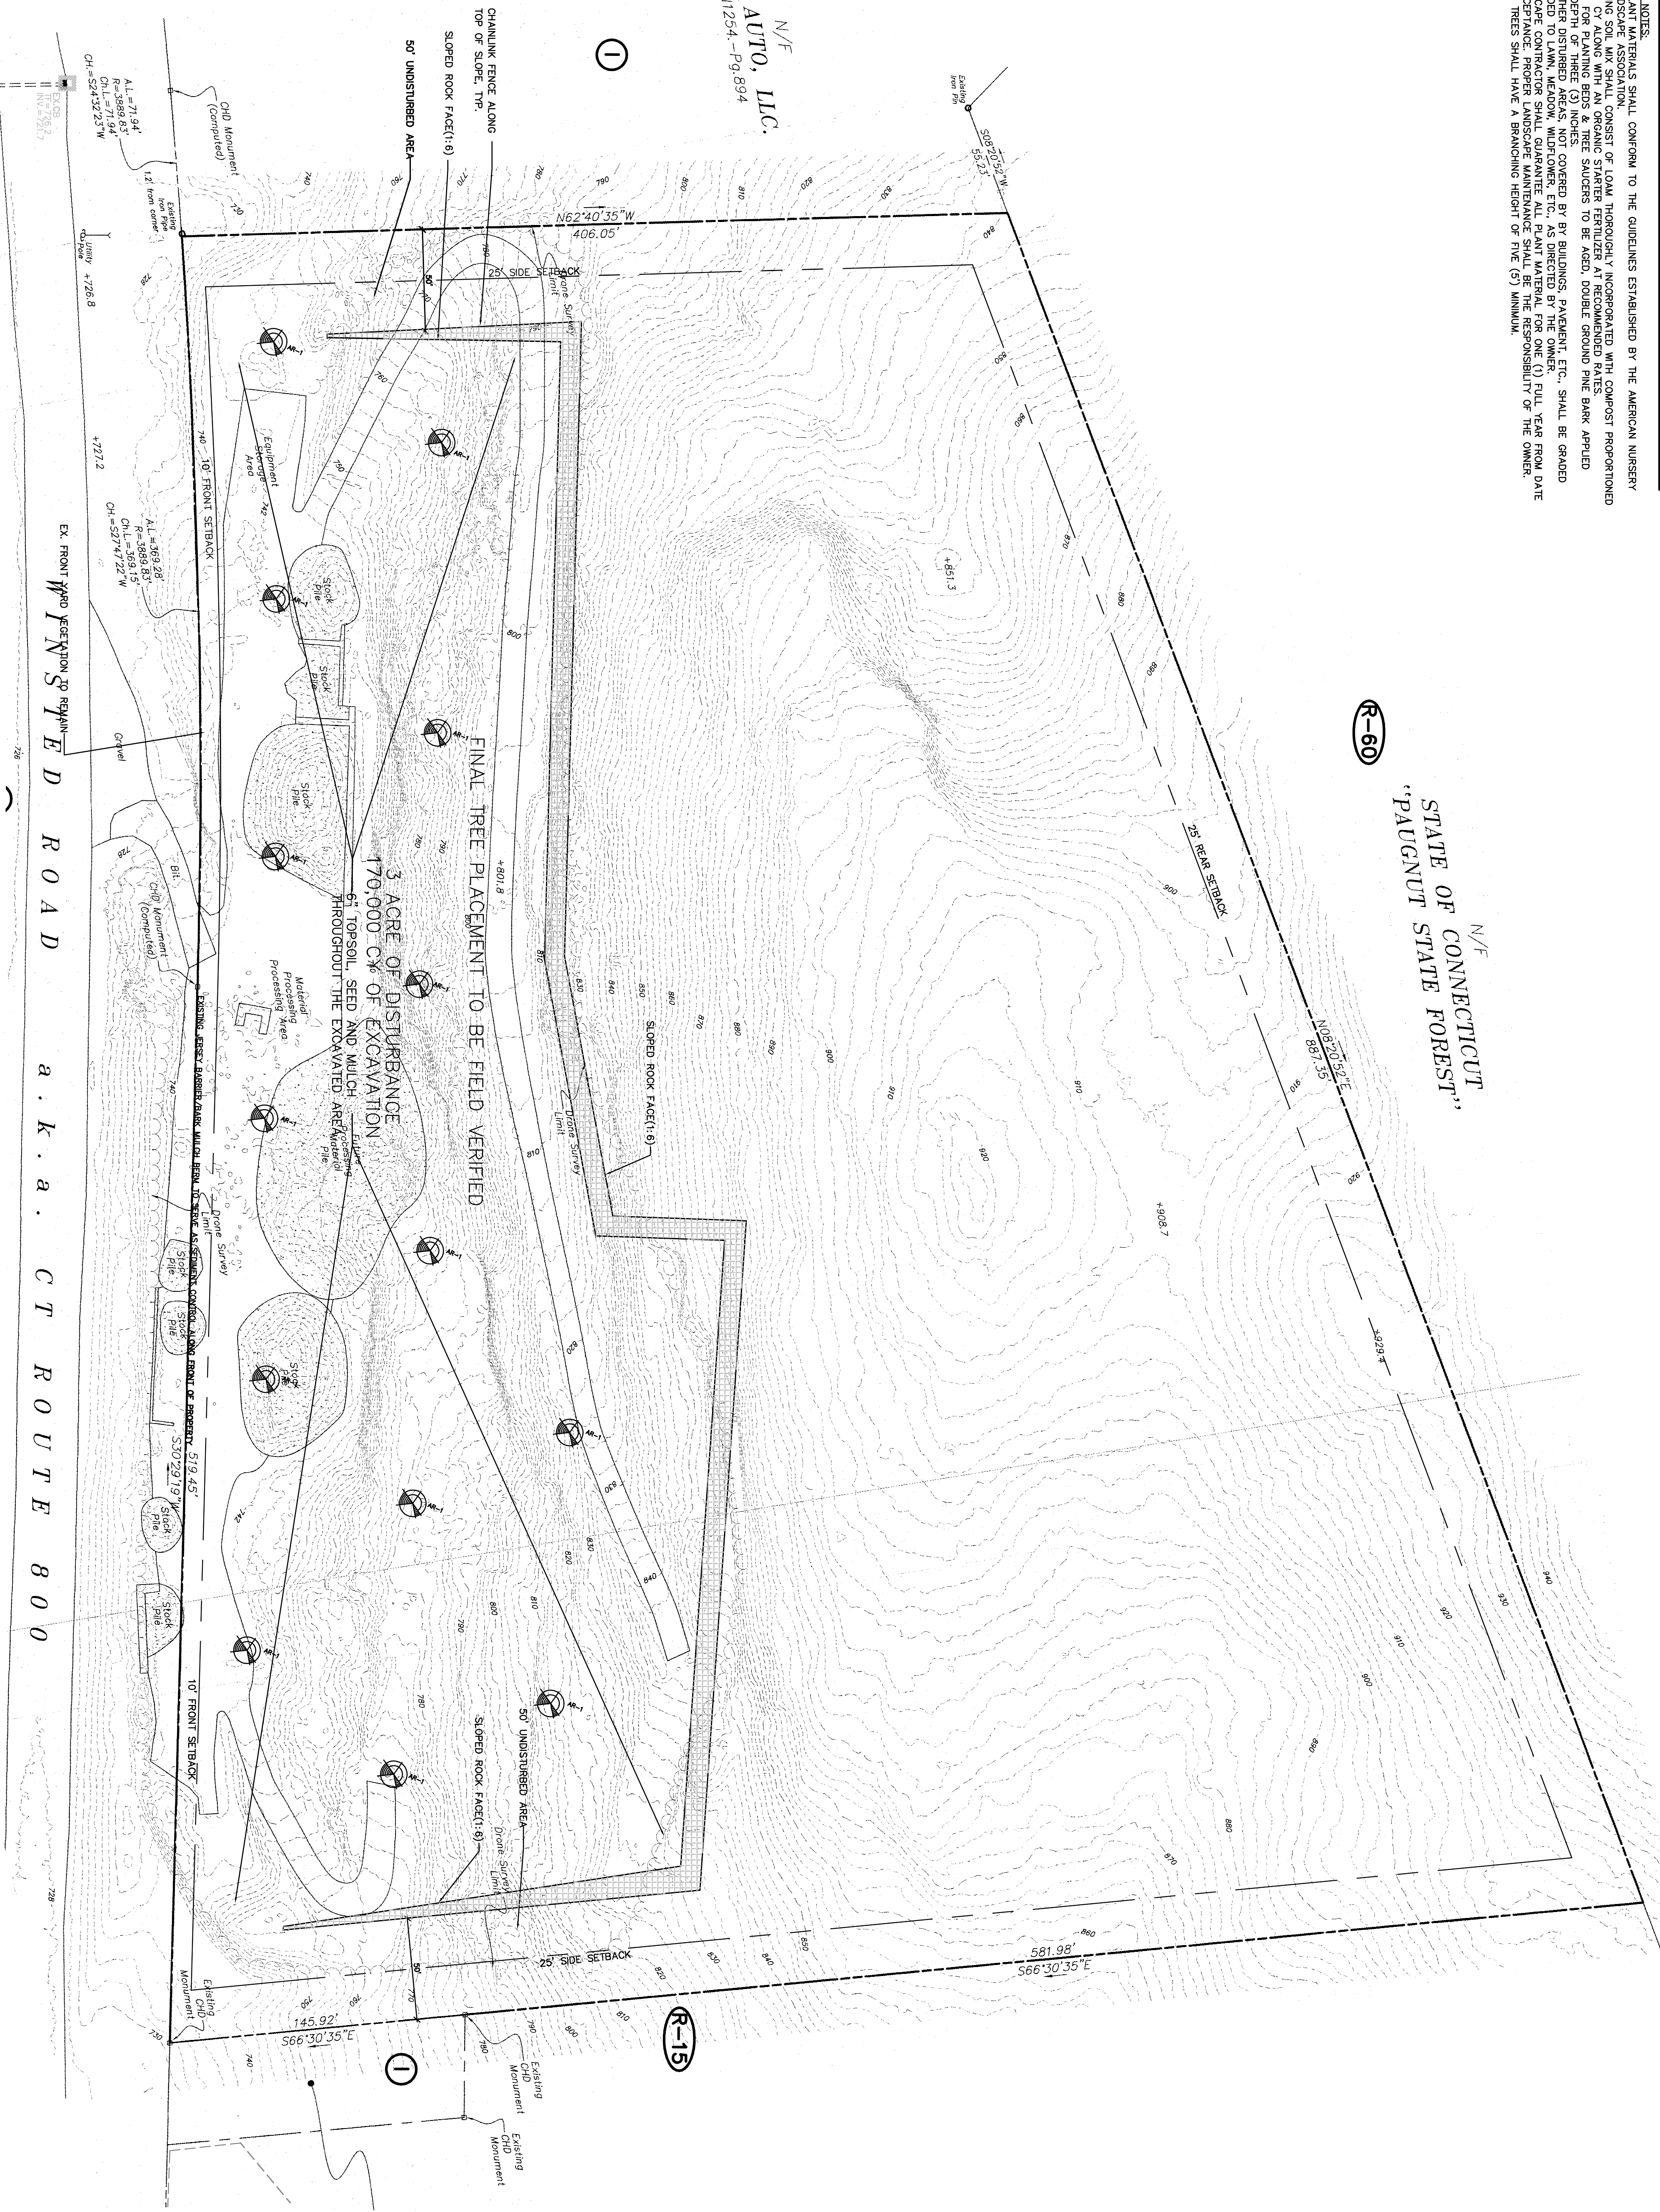

RESTORATION PLAN

SCALE: 1"=40'

© BORGHESI BUILDING & ENGINEERING CO., INC.
ALL RIGHTS RESERVED. NO PART OF THIS DOCUMENT IS TO BE REPRODUCED OR TRANSMITTED IN ANY FORM OR BY ANY MEANS, ELECTRONIC OR MECHANICAL, WITHOUT THE WRITTEN PERMISSION OF BORGHESI BUILDING & ENGINEERING CO., INC.

SHEET NO. SP2	PROJECT AJ RESOURCES LLC WINSTED ROAD, TORRINGTON, CT	REVISIONS	SEAL		
	DRAWN BY D.A.N. DATE 2/5/24 2155 EAST MAIN STREET TORRINGTON, CT 06790 860-482-7613; WEB: WWW.BORGHESIBUILDING.COM	APPROVED BY	SCALE AS NOTED		