


R-60

N/F  
STATE OF CONNECTICUT  
"PAUGNUT STATE FOREST"  
CHANLINK FENCE ALONG TOP OF SLOPE, TYP.  
SLOPED ROCK FACET (R)  
50' UNDISTURBED AREA

R-15

N/F  
JJD DEVELOPMENT LLC  
V01342-Pg.601

N/F  
NJY AUTO, LLC.  
V01254-Pg.894

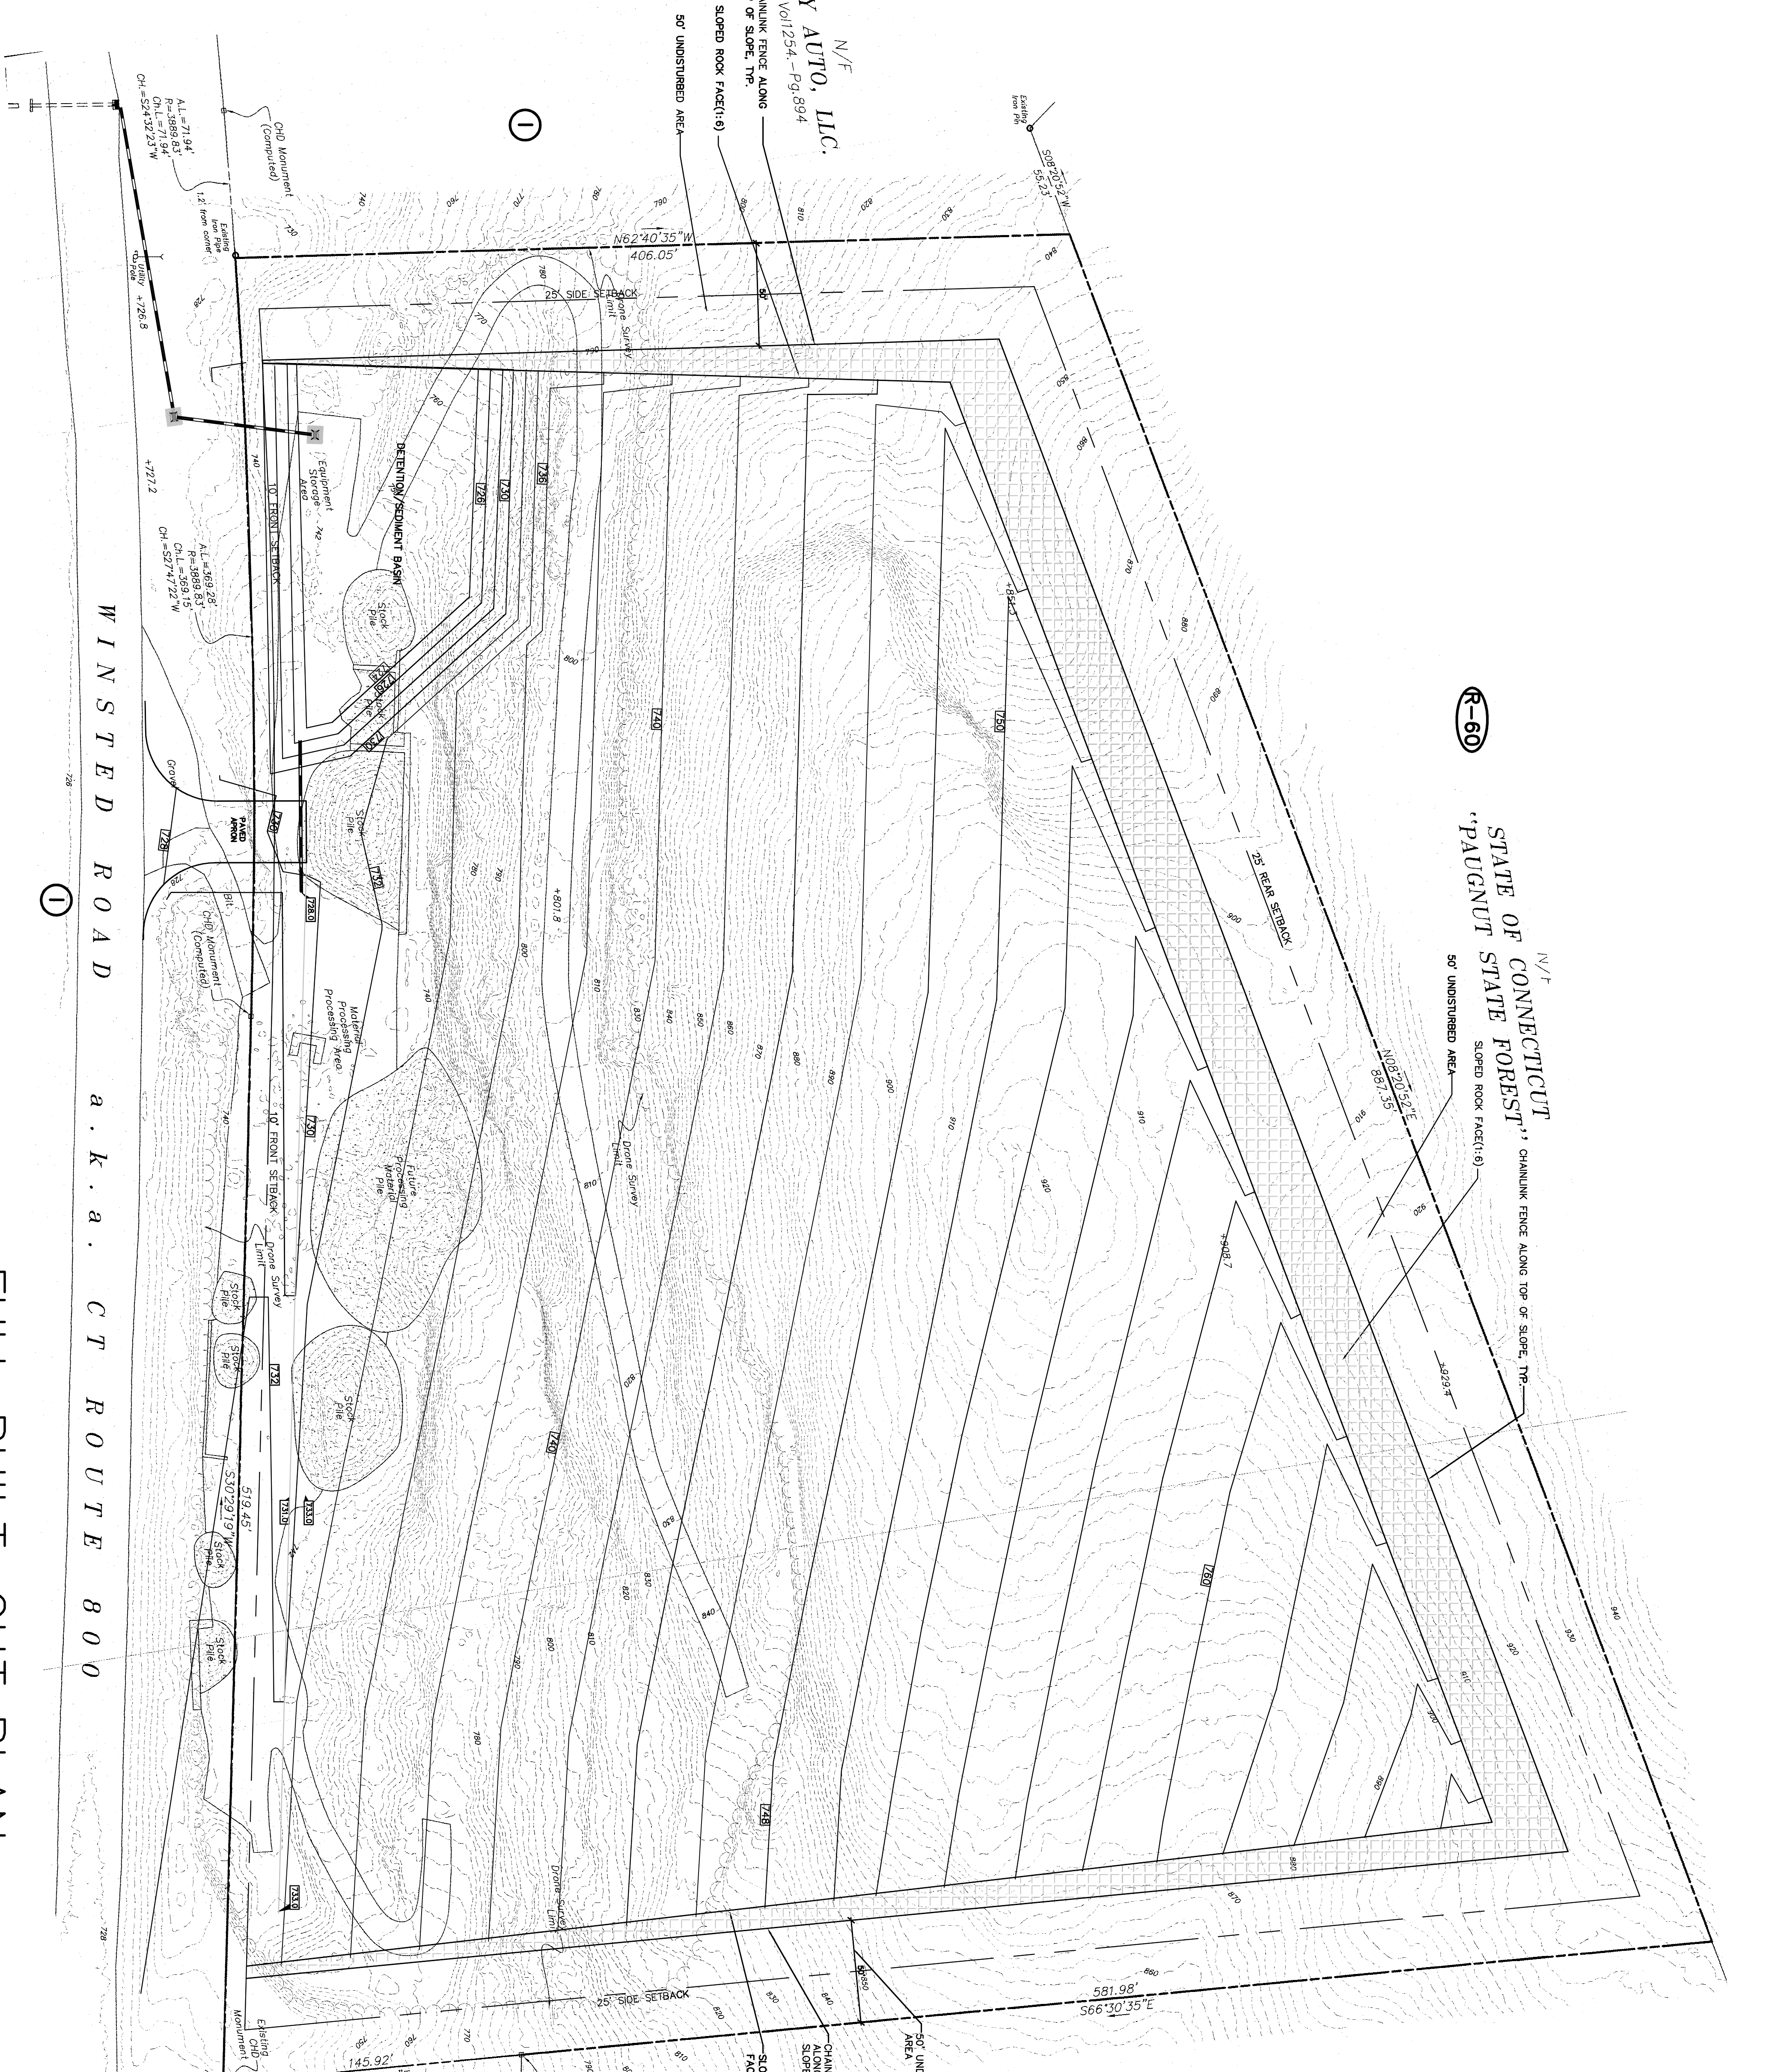

WINSTED ROAD a.k.a. CT ROUTE 800

FULL BUILT-OUT PLAN


SCALE: 1"=40'

© BORGHESI BUILDING & ENGINEERING CO., INC.  
NO PART OF THIS REPORT OR ANY INFORMATION CONTAINED HEREIN IS TO BE REPRODUCED OR TRANSMITTED IN ANY FORM OR BY ANY MEANS, ELECTRONIC OR MECHANICAL, WITHOUT THE WRITTEN CONSENT OF BORGHESI BUILDING & ENGINEERING CO., INC.

PROJECT AJ RESOURCES LLC WINSTED ROAD, TORRINGTON, CT	
DRAWN BY D.A.N.	APPROVED BY J.H.P.
DATE 2/5/24	SCALE AS NOTED
2155 EAST MAIN STREET TORRINGTON, CT 06790 860-482-7613; WEB: WWW.BORGHESIBUILDING.COM	

REVISIONS

SEAL

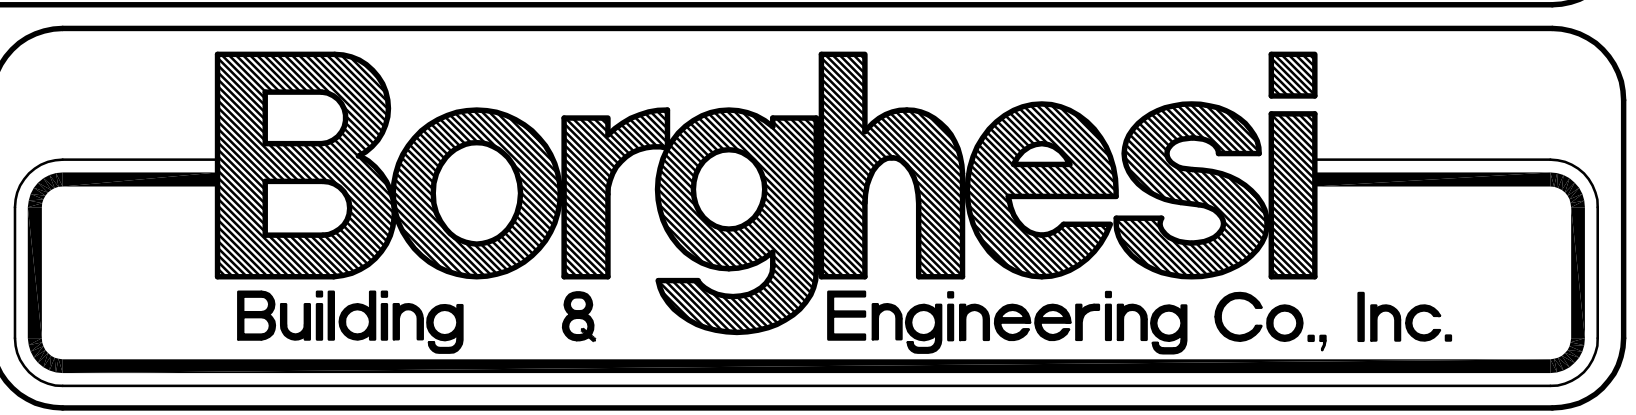

SHEET NO.  
SP 3