


Symbol	Qty	Label	Arrangement	Unit	Mounting	Height	Beam	Description

Grid Leds / From Illumination

PRIOR TO BACKFILLING ANY ISLANDS REQUIRING TREES, ANY GRAVEL OR MATERIAL USED IN THE CONSTRUCTION OF THE PARKING AREAS SHALL BE REMOVED BY THE SITE CONTRACTOR. TO A MINIMUM DEPTH OF 2 (TWO FEET), & REPLACED WITH TOPSOIL BY THE SITE CONTRACTOR. ANY AREAS TO BE PLANTED WITH SHRUBS &/OR PERENNIALS SHALL HAVE ANY UNSUITABLE MATERIAL REMOVED BY THE SITE CONTRACTOR TO A MINIMUM DEPTH OF 18 (EIGHTEEN INCHES), & REPLACED WITH TOPSOIL BY THE SITE CONTRACTOR.

KEY	QUANT.	COMMON NAME	BOTANICAL NAME	SIZE
AFA	5	ARMSTRONG RED MAPLE	ACER x FREEMANII 'ARMSTRONG'	2 1/2"-3" CAL.
AR	5	RED MAPLE	ACER RUBRUM	2 1/2"-3" CAL.
HA	30	SMOOTHLEAF HYDRANGEA	HYDRANGEA ARBORESCENS 'INCREDIBALL'	3 GAL.
NR	12	CATALPA	NEPETA FACEDOSA 'BLUE WONDER'	1 GAL.
CA	12	SUMMERSWEET	CLETHRA ANTIOLA 'HUMMINGBIRD'	2 1/2"-3" HT.
AC	2	SHADELAW	AMELANCHIER CANADENSIS 'PRINCE WILLIAM'	5'-6" HT.
TO	7	EMERALD GREEN ARBORVITAE	THUJA OCCIDENTALIS 'SMARAGO'	6'-7" HT.
PA	4	NORWAY SPRUCE	PICEA ABIES	5'-6" HT.
PO	3	SERBIAN SPRUCE	PICEA OMORICA	5'-6" HT.
MS	5	WHITE FLOWERING CRABAPPLE	MALUS 'SNOWDRIFT'	2'-2 1/2" CAL.

- PLANTING NOTES:
- 1) ALL PLANT MATERIALS SHALL CONFORM TO THE GUIDELINES ESTABLISHED BY THE AMERICAN NURSERY & LANDSCAPE ASSOCIATION.
 - 3) MULCH FOR PLANTING BEDS & TREE SAUNDERS TO BE APPLIED. DOUBLE GROUND PINE BARK APPLIED AT A DEPTH OF THREE (3) INCHES.
 - 4) ALL PLANTING MATERIALS COVERED BY BY BUILDINGS, PAVEMENT, ETC. SHALL BE GRADED & SEED TO LAWN MEADOW, WILDFLOWER, ETC. AS DIRECTED BY THE OWNER.
 - 5) LANDSCAPE CONTRACTOR SHALL GUARANTEE ALL PLANT MATERIAL FOR ONE (1) FULL YEAR FROM DATE OF ACCEPTANCE. PROPER LANDSCAPE MAINTENANCE SHALL BE THE RESPONSIBILITY OF THE OWNER.
 - 6) SHADE TREES SHALL HAVE A BRANCHING HEIGHT OF FIVE (5) MINIMUM.

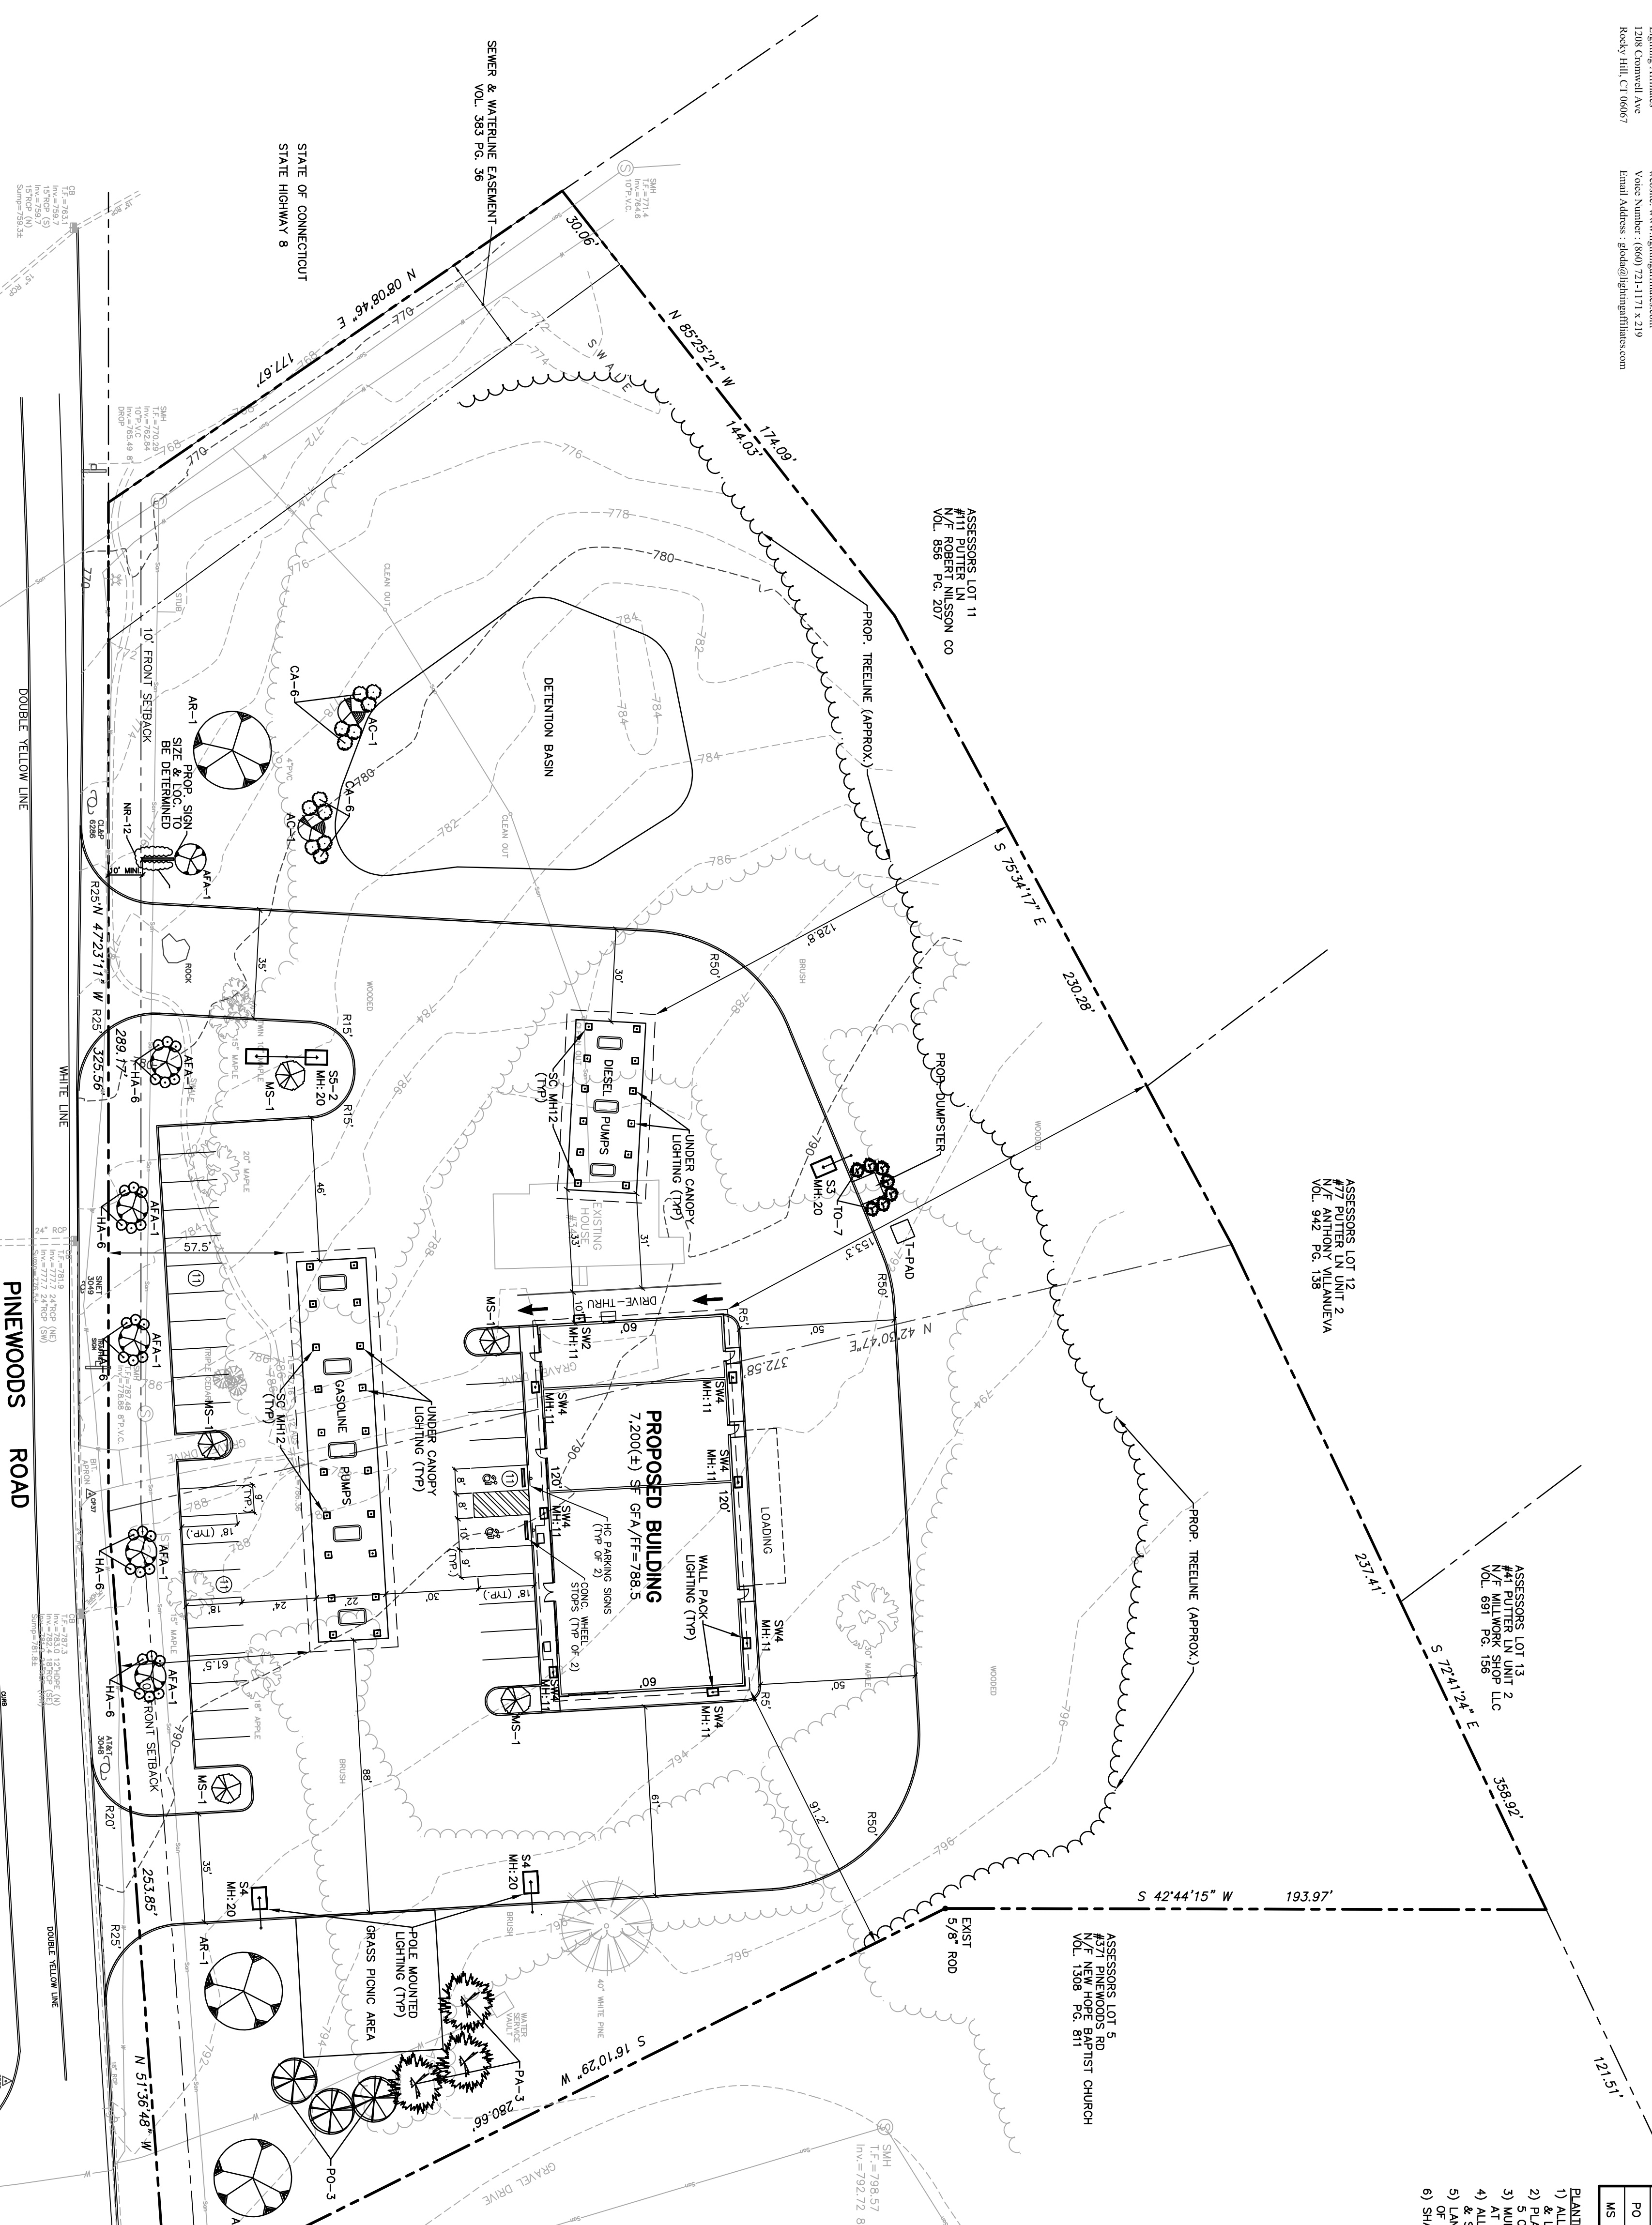

NOTE: CURB RADI=4.5'
UNLESS OTHERWISE NOTED

LANDSCAPE, LIGHTING, & LAYOUT PLAN



SCALE: 1"=30'

PROJECT: TORRINGTON FARMS SERVICE CENTER
341 PINEWOODS ROAD, TORRINGTON, CT 06790

DRAWN BY: G.R.W. APPROVED BY: A.R.B.
DATE: 05-04-21 SCALE: AS NOTED
2155 EAST MAIN STREET TORRINGTON, CT 06790
860-482-7613; WEB: WWW.BORGHESIBUILDING.COM

SHEET NO. SP3

REVISIONS
05-10-21 ADD LIGHTING INFO.

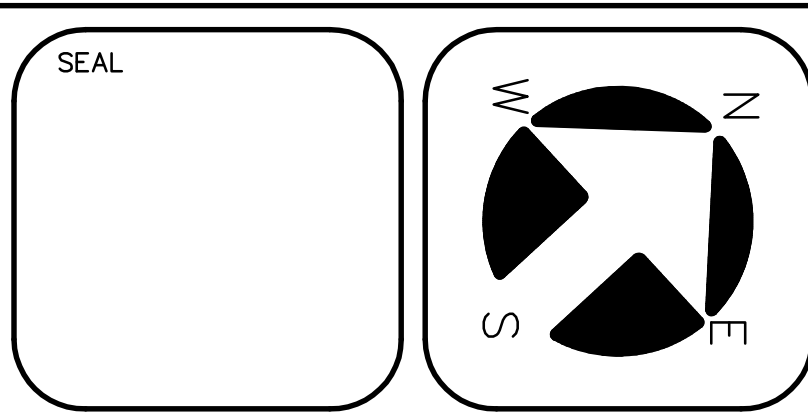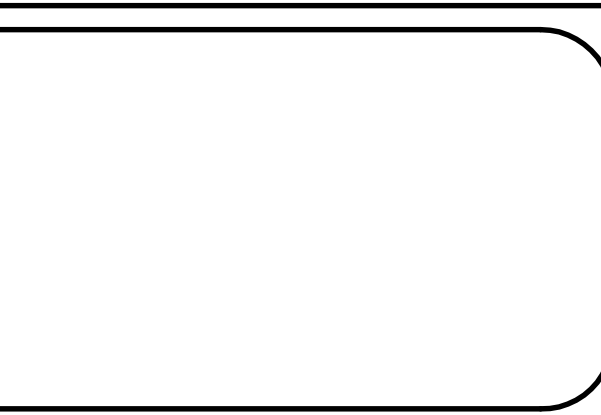

Borghesi
Building & Engineering Co., Inc.